

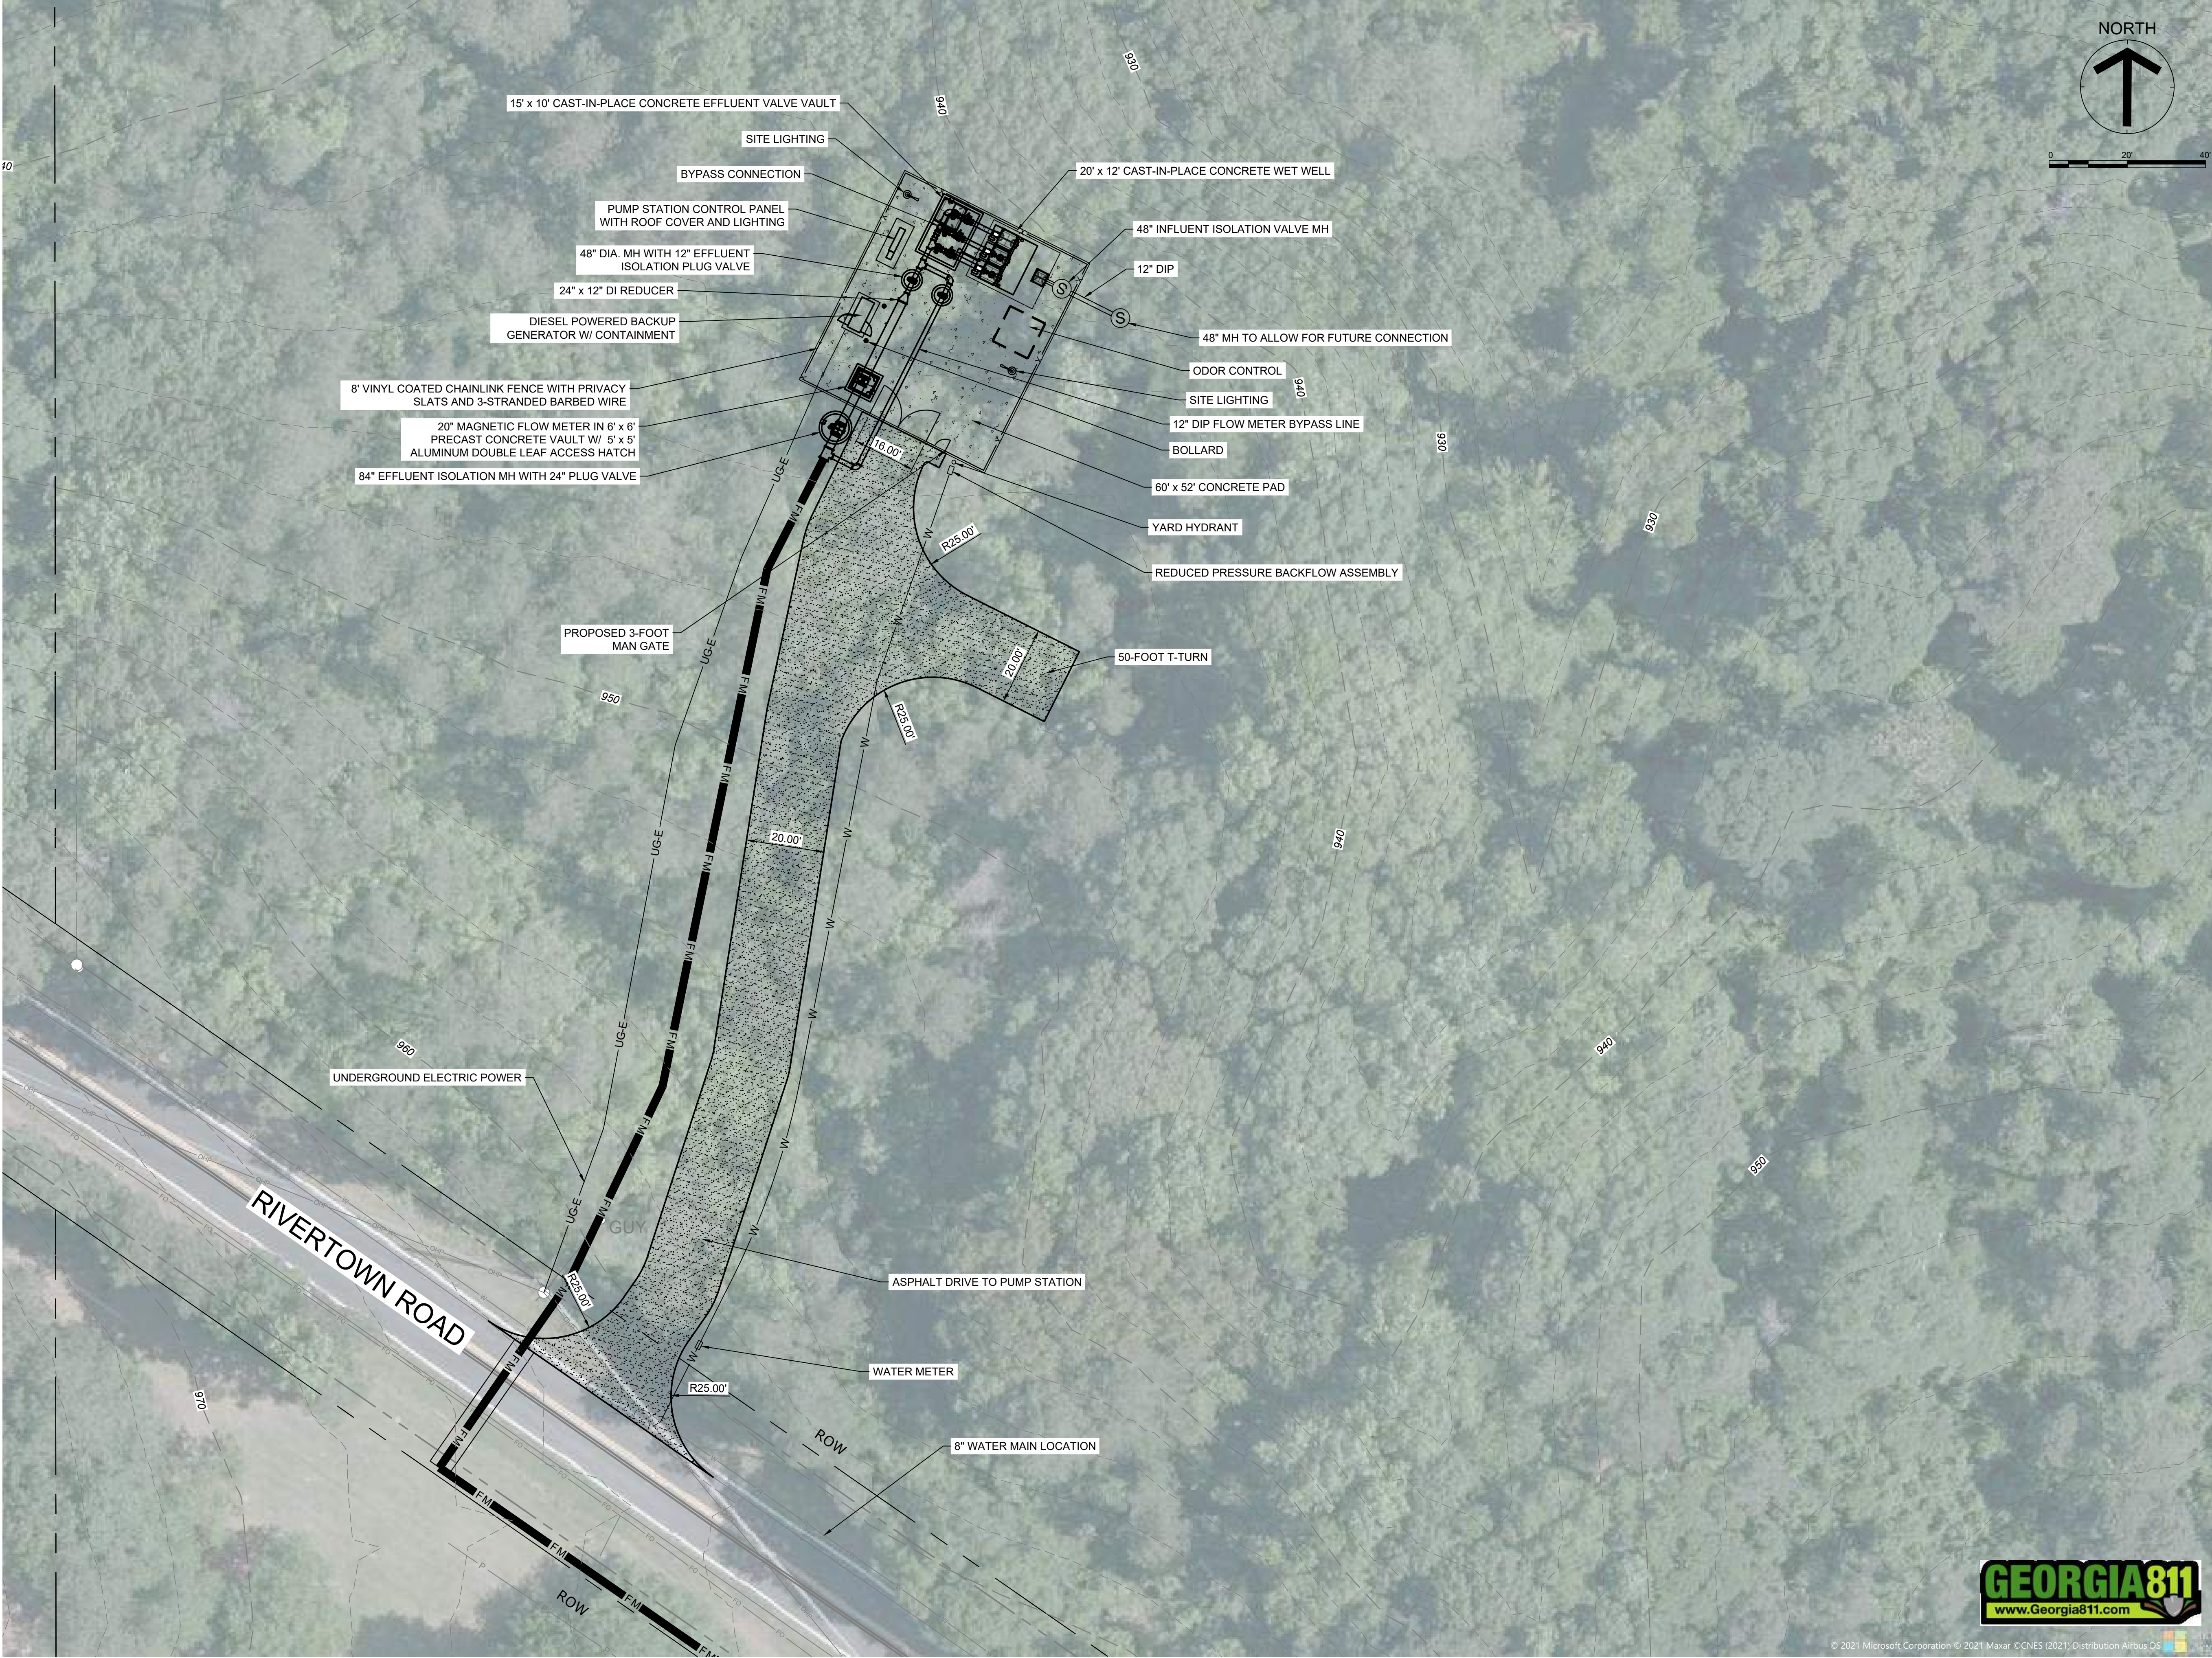


DRAWN BY:
CHECKED BY:
APPROVED BY: C. TRAYLOR

I:\global\gspldata\ma_t_inf02\4381908\01 Work\01CAD\4381908-C-20X.dwg - Cameron Traylor - 5/8/2022 7:04:55 PM

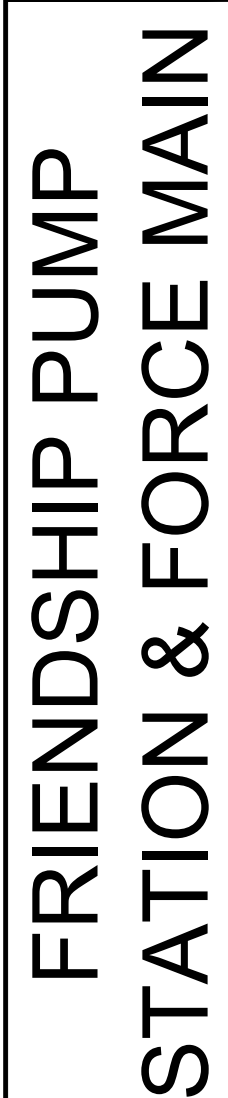

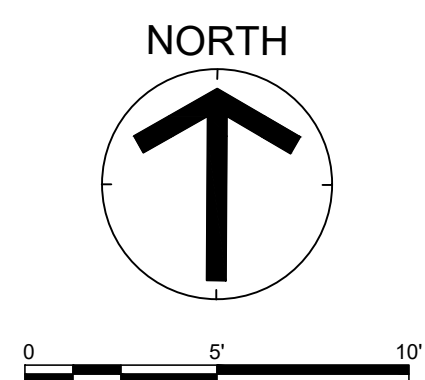


SUBMITTAL:
30% DESIGN

DETAILED PUMP
STATION SITE PLAN

This Line Is 3 Inches When Printed Full Size

DRAWN BY: _____
CHECKED BY: _____
APPROVED BY: C. TRAYLOR

\\global\gspldata\mfa_t\m02\4381908\01\Work\01\CAD\4381908_SAN.dwg - Caleb Wilson - 5/5/2022 10:20:57 AM

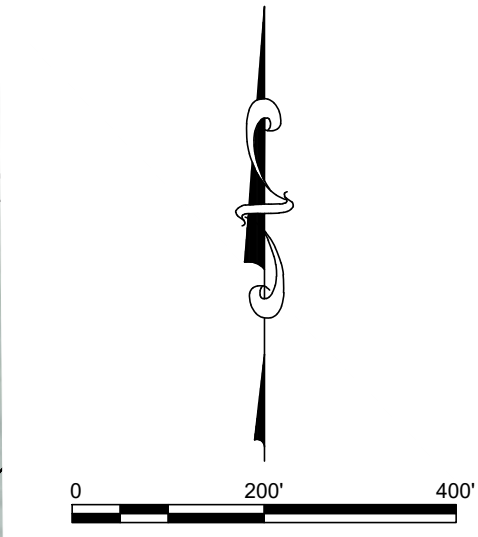

GreshamSmith.com

222 Second Avenue South
Suite 1400
Nashville, TN 37201

615.770.8100

PREPARED FOR:



FRIENDSHIP PUMP
STATION & FORCE MAIN

NOT FOR
CONSTRUCTION

SUBMITTAL:
30% DESIGN



Revision		
No.	Date	Description
A	05/09/2022	30% DESIGN

OVERALL FORCE
MAIN LAYOUT

C-300

43819.08
05/09/2022

DRAWN BY:
CHECKED BY:
APPROVED BY: C. TRAYLOR

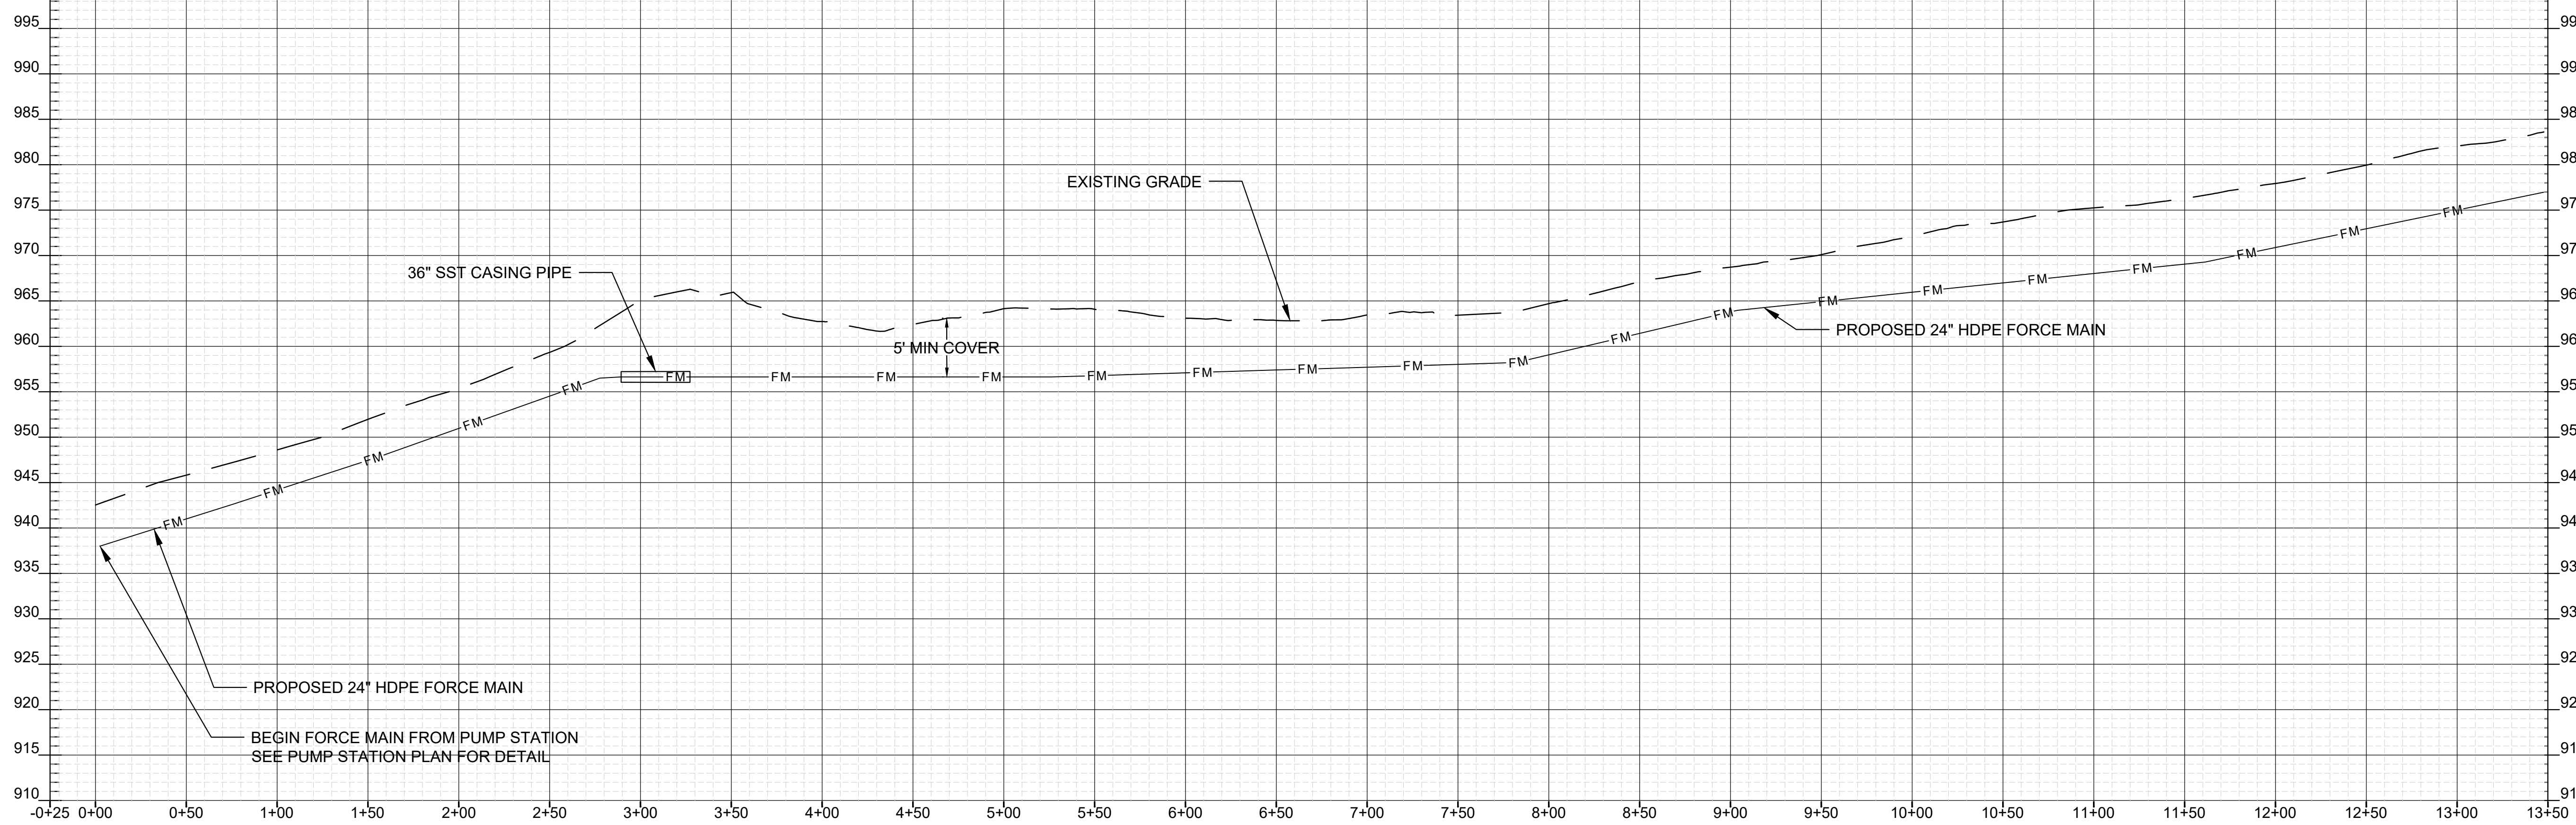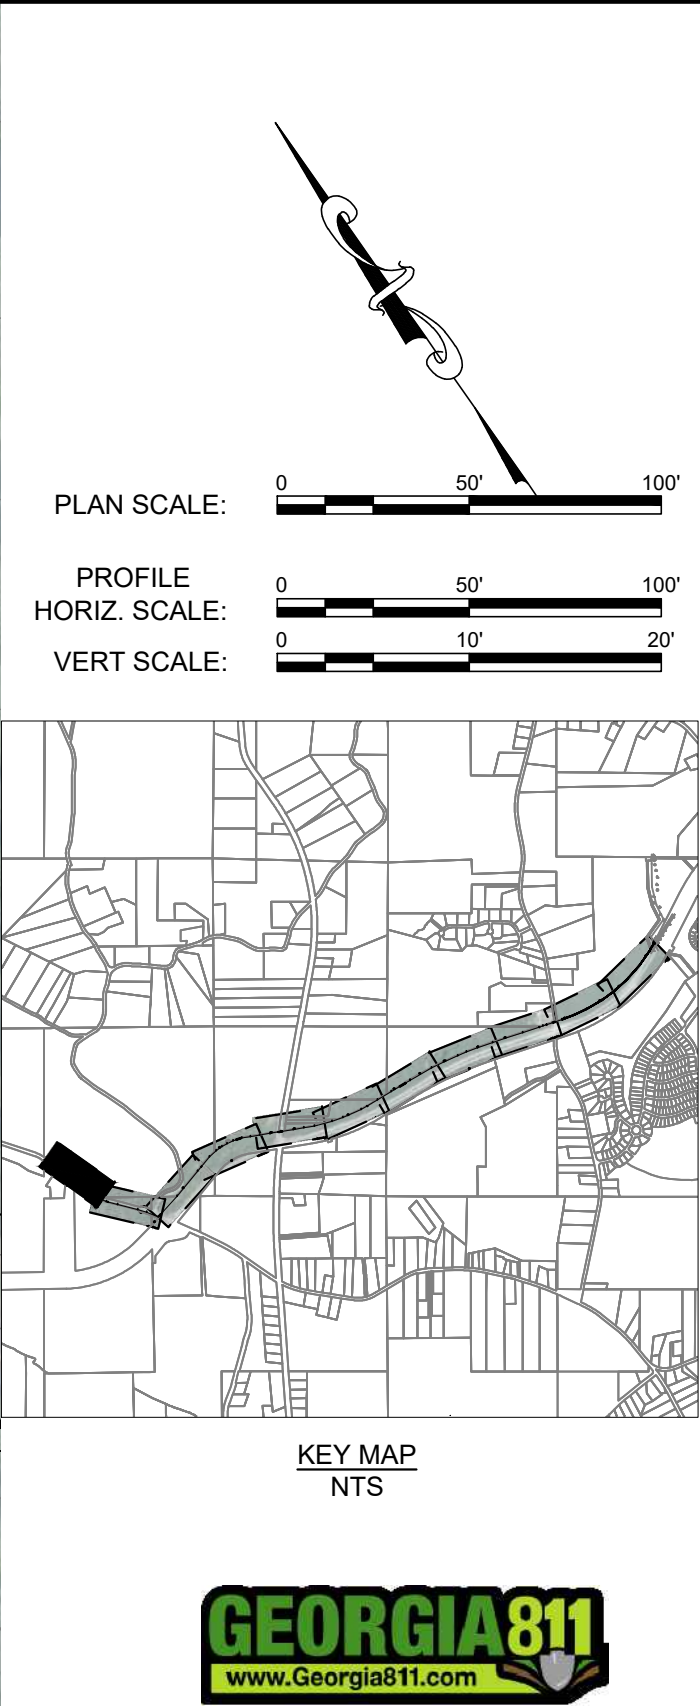

GreshamSmith.com

222 Second Avenue South
Suite 1400
Nashville, TN 37201
615.770.8100

PREPARED FOR:



FRIENDSHIP PUMP
STATION & FORCE MAIN

NOT FOR
CONSTRUCTION

SUBMITTAL:
30% DESIGN

Revision		
No.	Date	Description
A	05/09/2022	30% DESIGN



FORCE MAIN PLAN
AND PROFILE

C-301

43819.08
05/09/2022

This Line Is 3 Inches When Printed Full Size

DRAWN BY:
CHECKED BY:
APPROVED BY: C. TRAYLOR

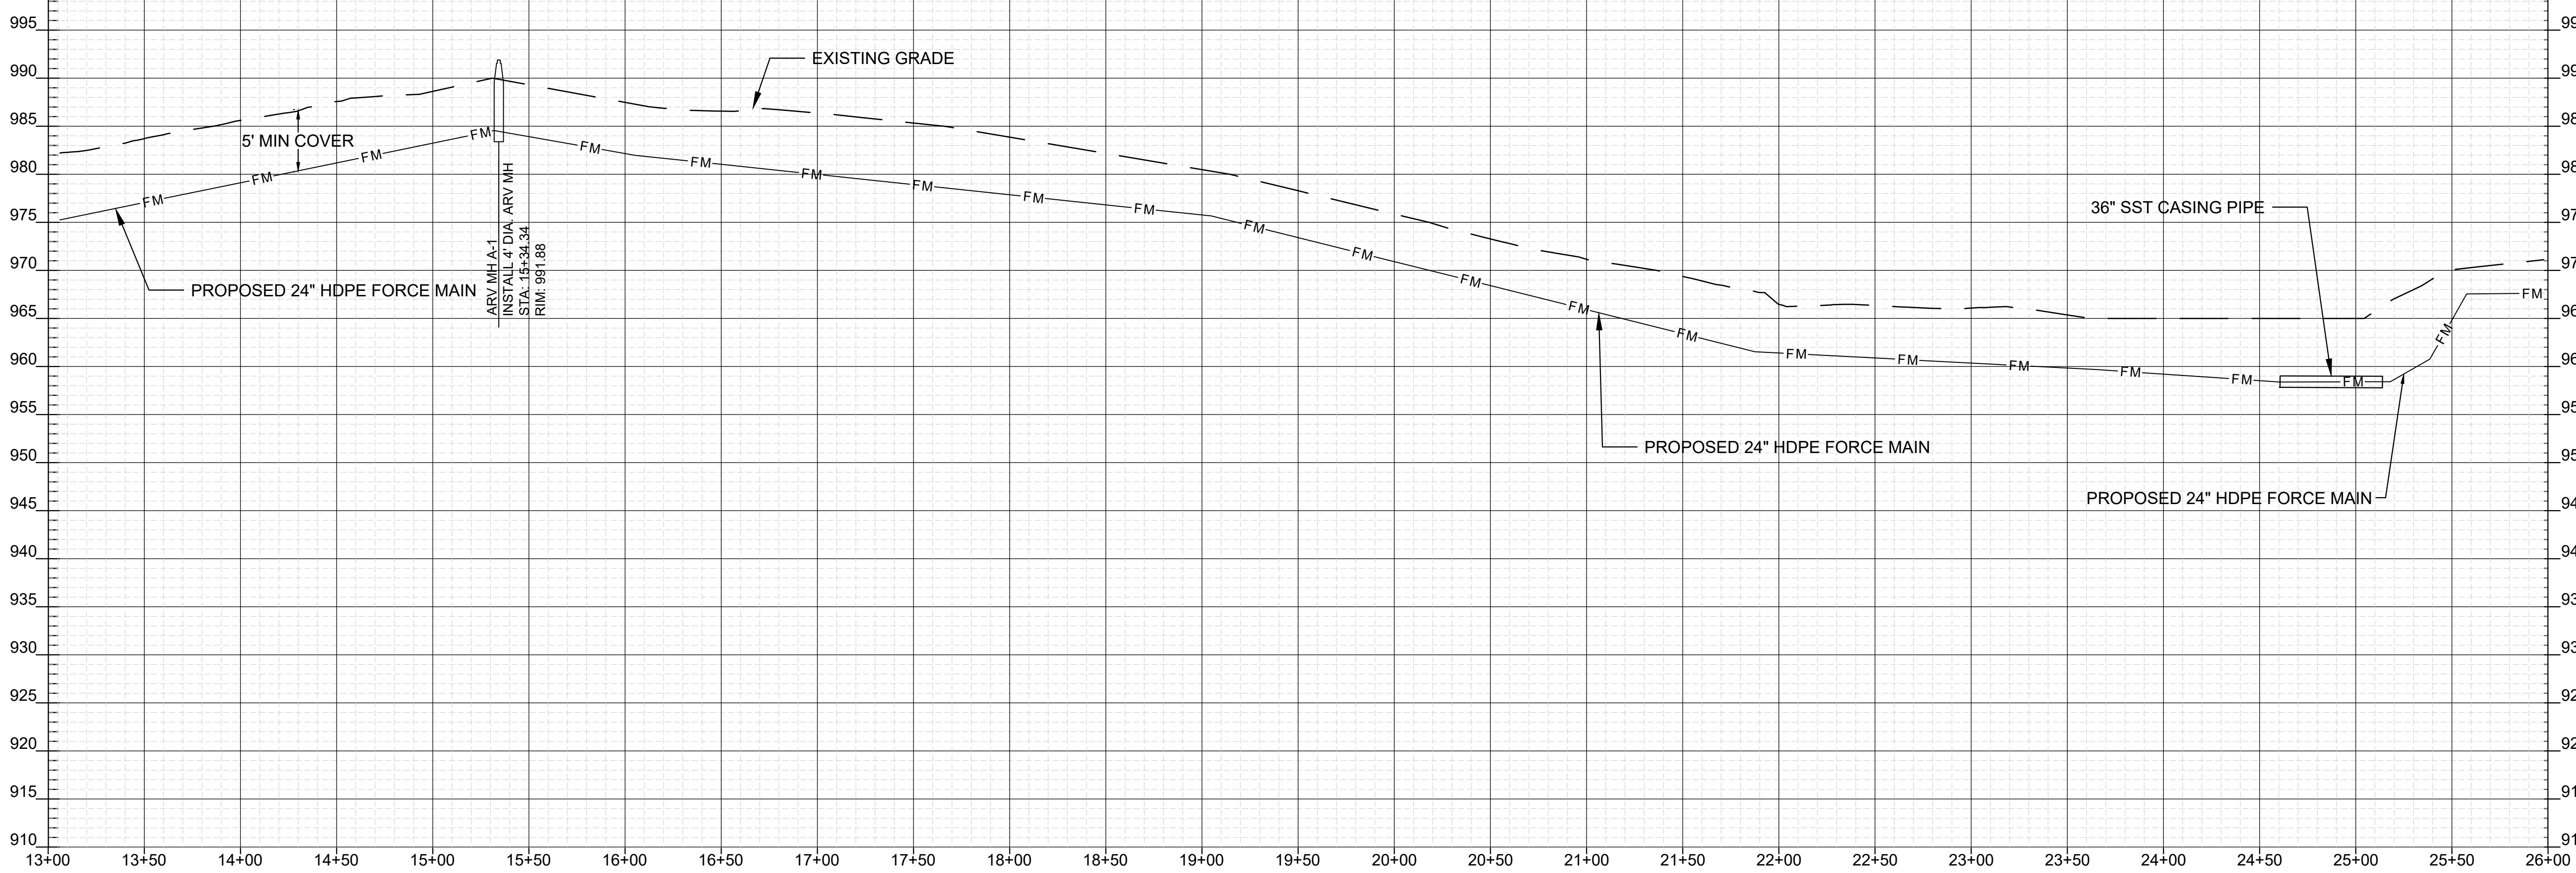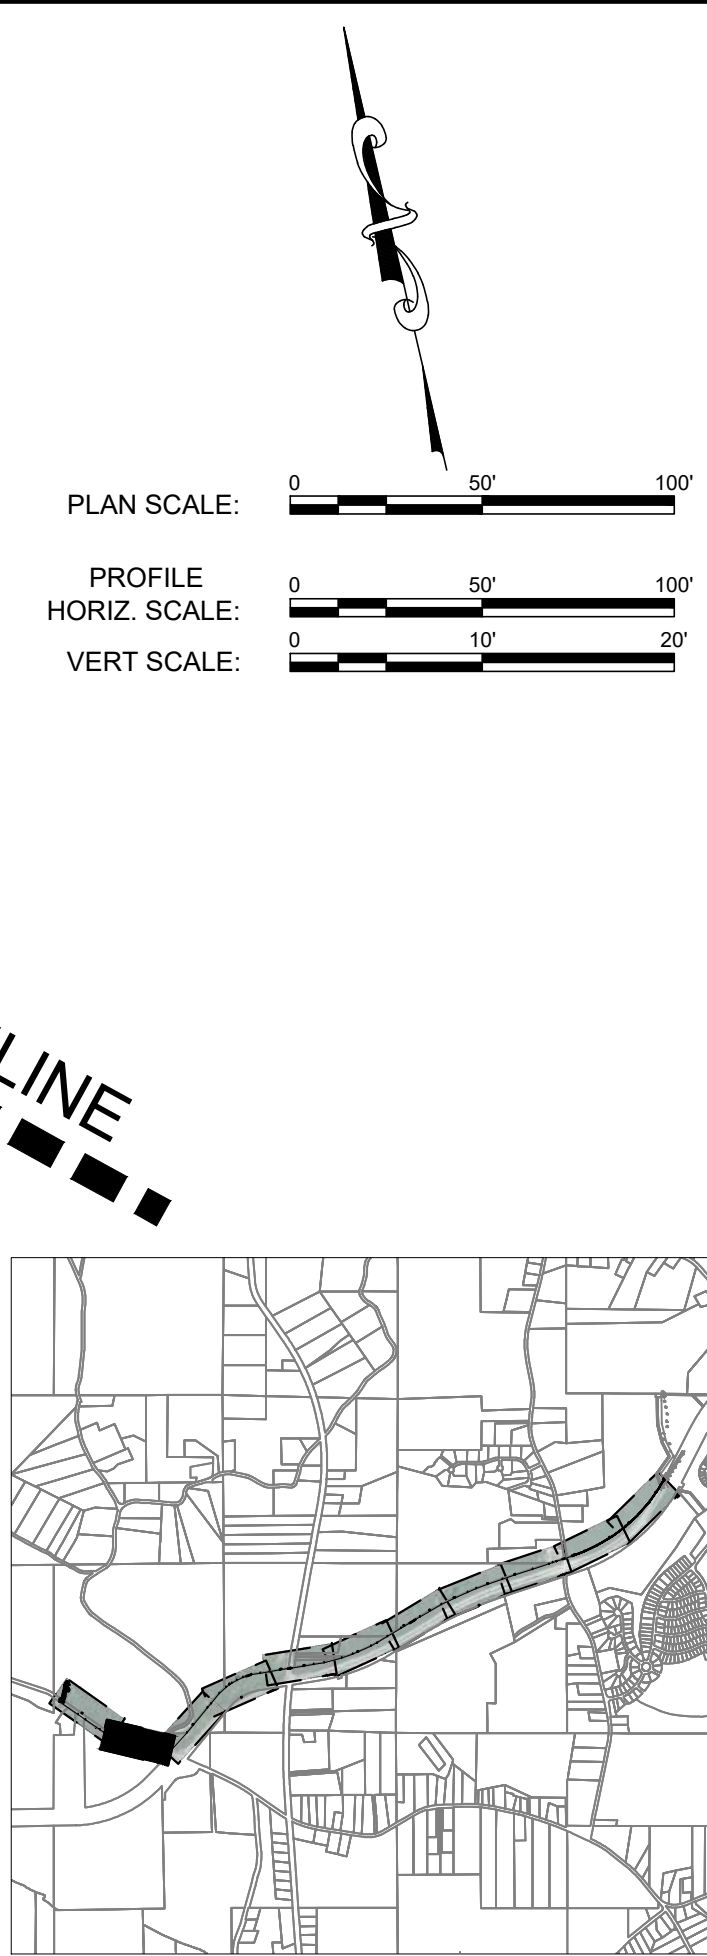

GreshamSmith.com

222 Second Avenue South
Suite 1400
Nashville, TN 37201
615.770.8100

PREPARED FOR:



FRIENDSHIP PUMP
STATION & FORCE MAIN

NOT FOR
CONSTRUCTION

SUBMITTAL:
30% DESIGN

Revision		
No.	Date	Description
A	05/09/2022	30% DESIGN

FORCE MAIN PLAN
AND PROFILE

C-302



43819.08
05/09/2022

This Line Is 3 Inches When Printed Full Size

\\global\gspldata\hfa_t\02\4381908\01\Work\01\CAD\4381908_SAN.dwg - Caleb Wilson - 5/5/2022 10:30:14 AM

30% DESIGN

DRAWN BY:
CHECKED BY:
APPROVED BY: C. TRAYLOR

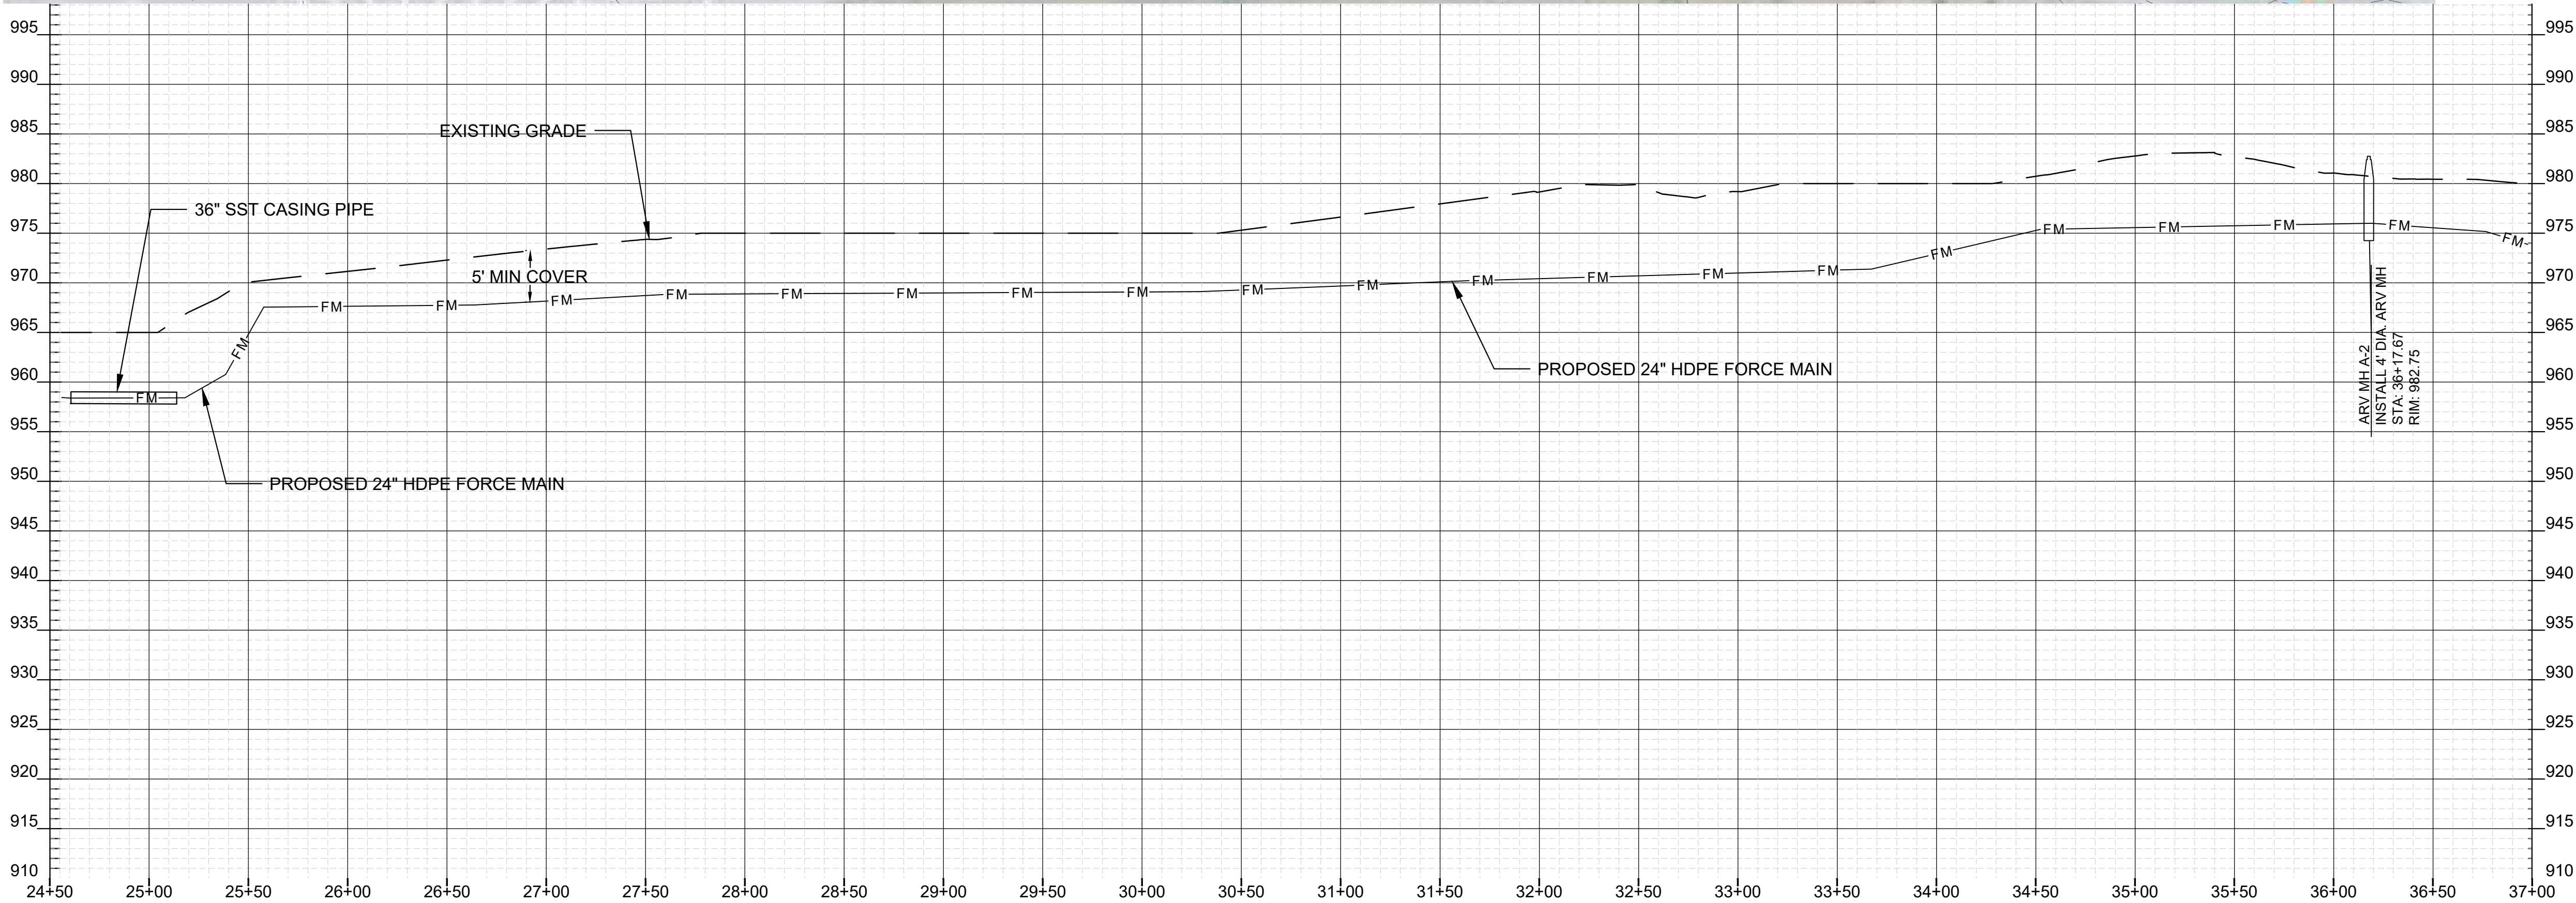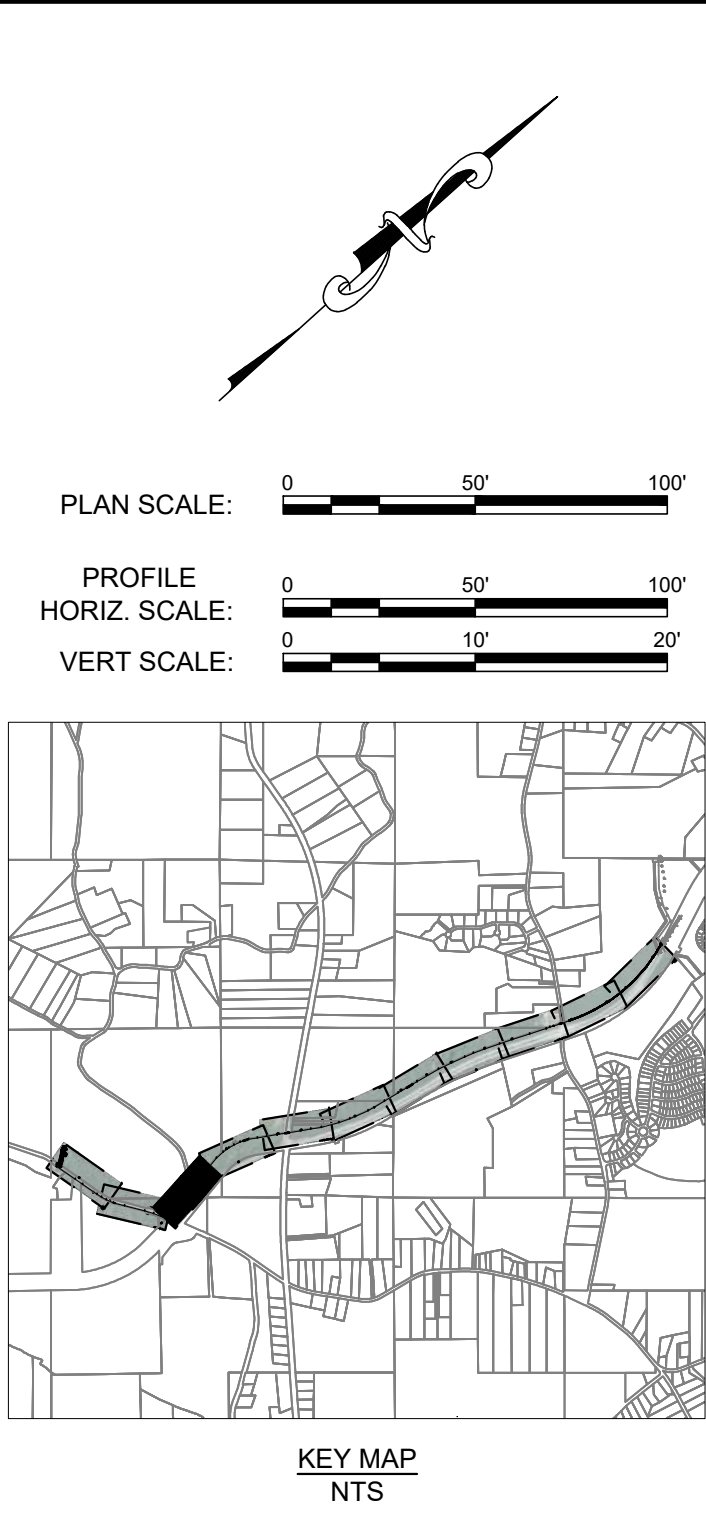

GreshamSmith.com

222 Second Avenue South
Suite 1400
Nashville, TN 37201
615.770.8100

PREPARED FOR:



FRIENDSHIP PUMP
STATION & FORCE MAIN

NOT FOR
CONSTRUCTION

SUBMITTAL:
30% DESIGN

Revision		
No.	Date	Description
A	05/09/2022	30% DESIGN

FORCE MAIN PLAN
AND PROFILE



C-303

43819.08
05/09/2022

This Line Is 3 Inches When Printed Full Size

30% DESIGN

DRAWN BY:
CHECKED BY:
APPROVED BY: C. TRAYLOR

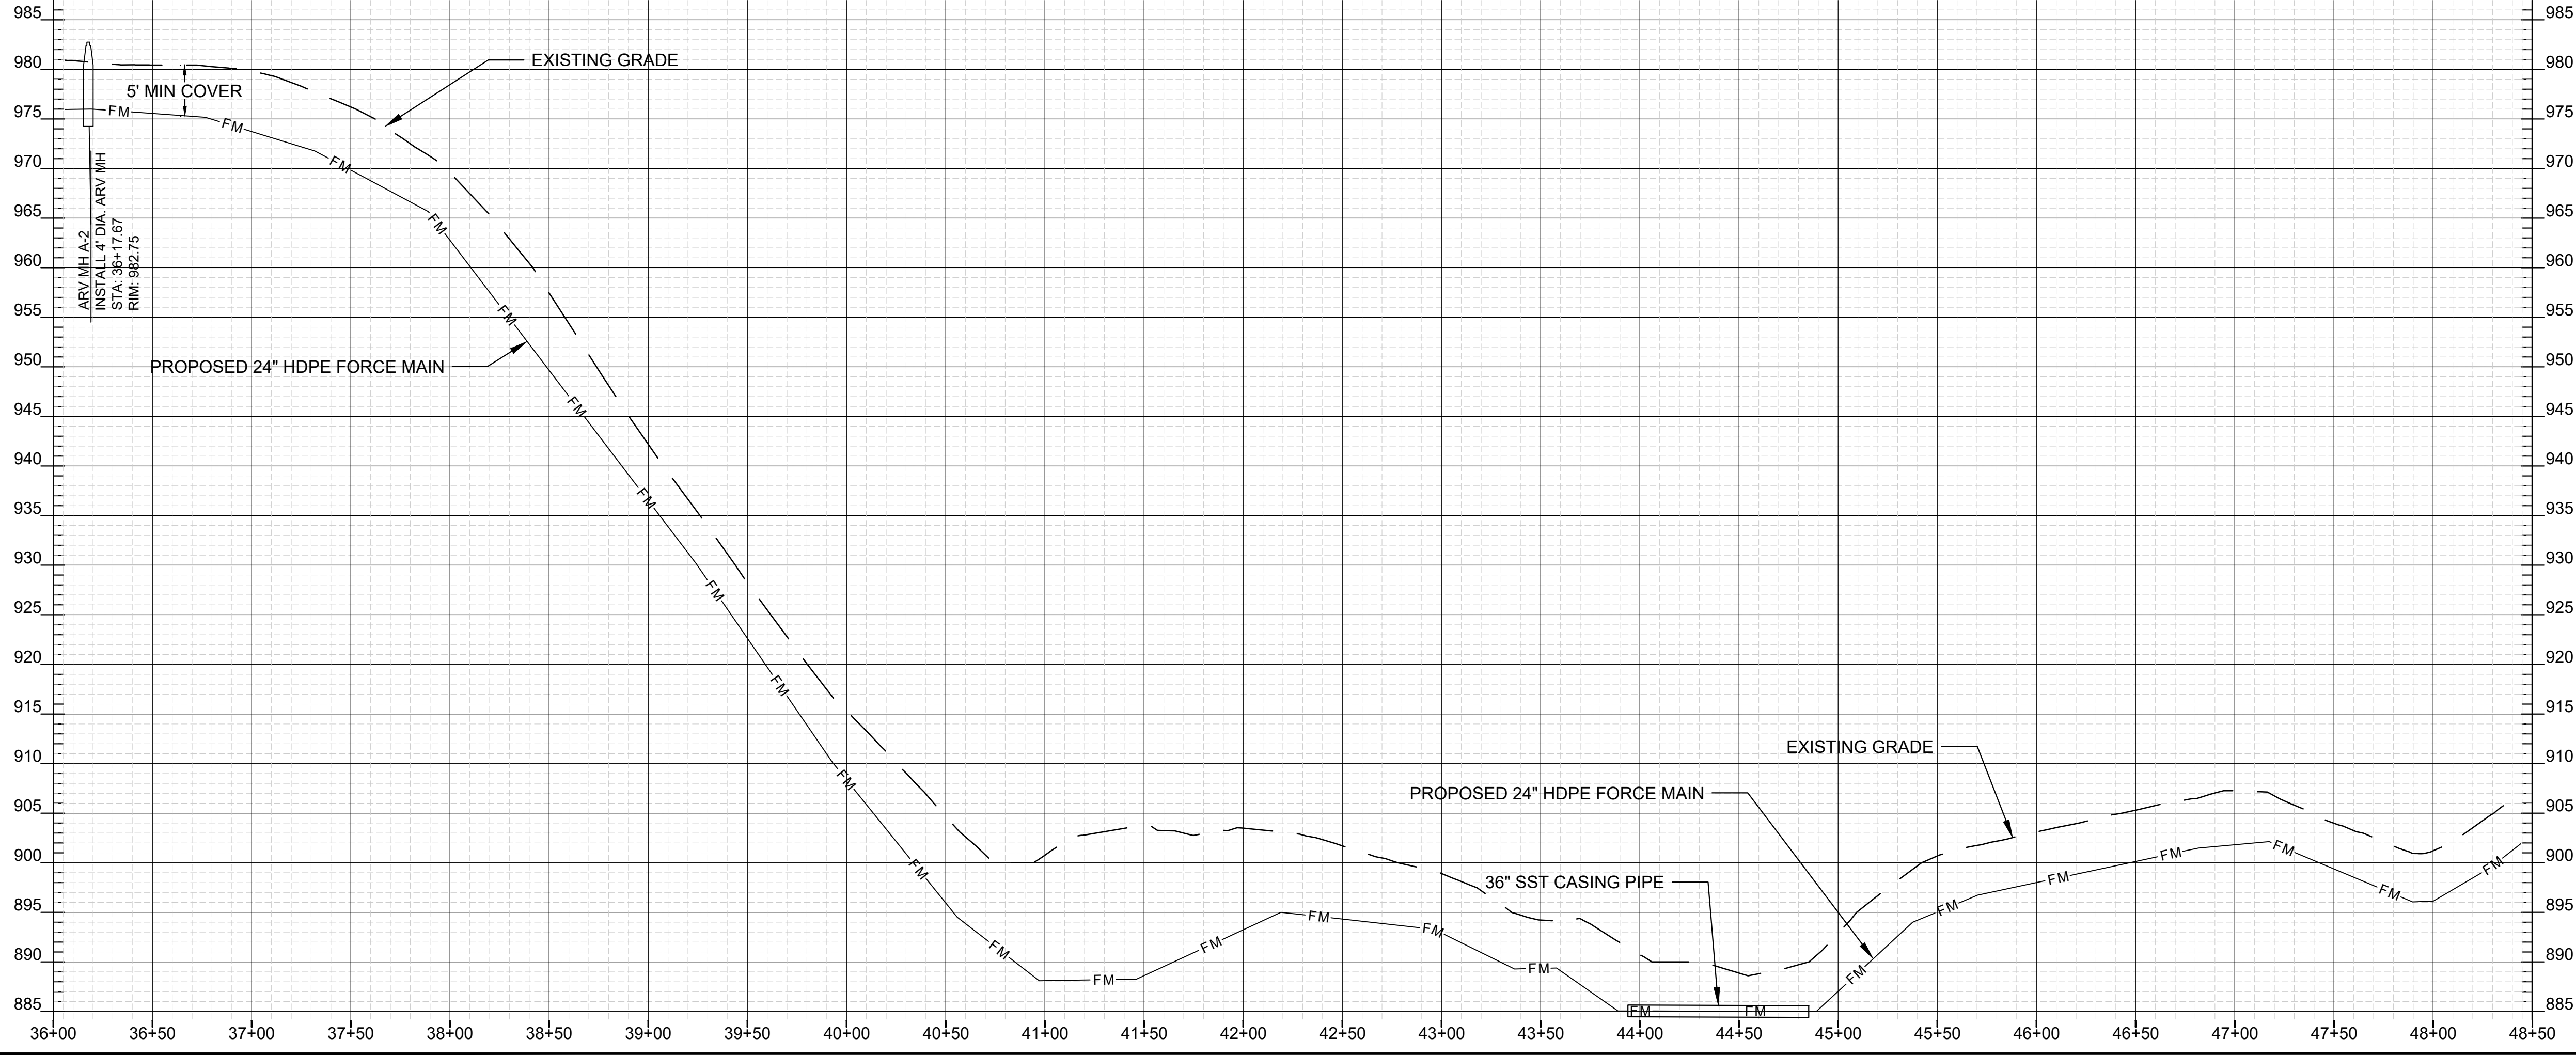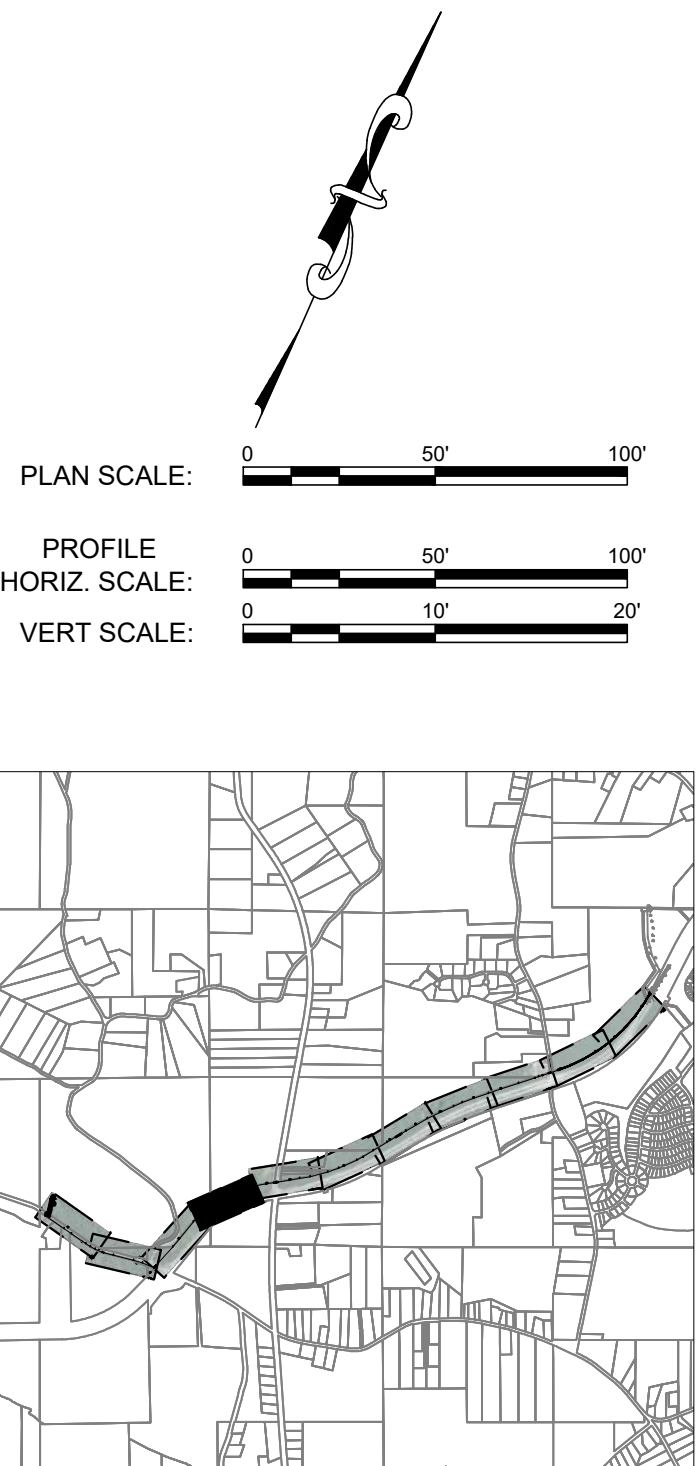

GreshamSmith.com

222 Second Avenue South
Suite 1400
Nashville, TN 37201
615.770.8100

PREPARED FOR:



FRIENDSHIP PUMP
STATION & FORCE MAIN

NOT FOR
CONSTRUCTION

SUBMITTAL:
30% DESIGN

Revision		
No.	Date	Description
A	05/09/2022	30% DESIGN





FORCE MAIN PLAN
AND PROFILE

C-304

43819.08
05/09/2022

This Line Is 3 Inches When Printed Full Size

DRAWN BY: _____
CHECKED BY: _____
APPROVED BY: C. TRAYLOR

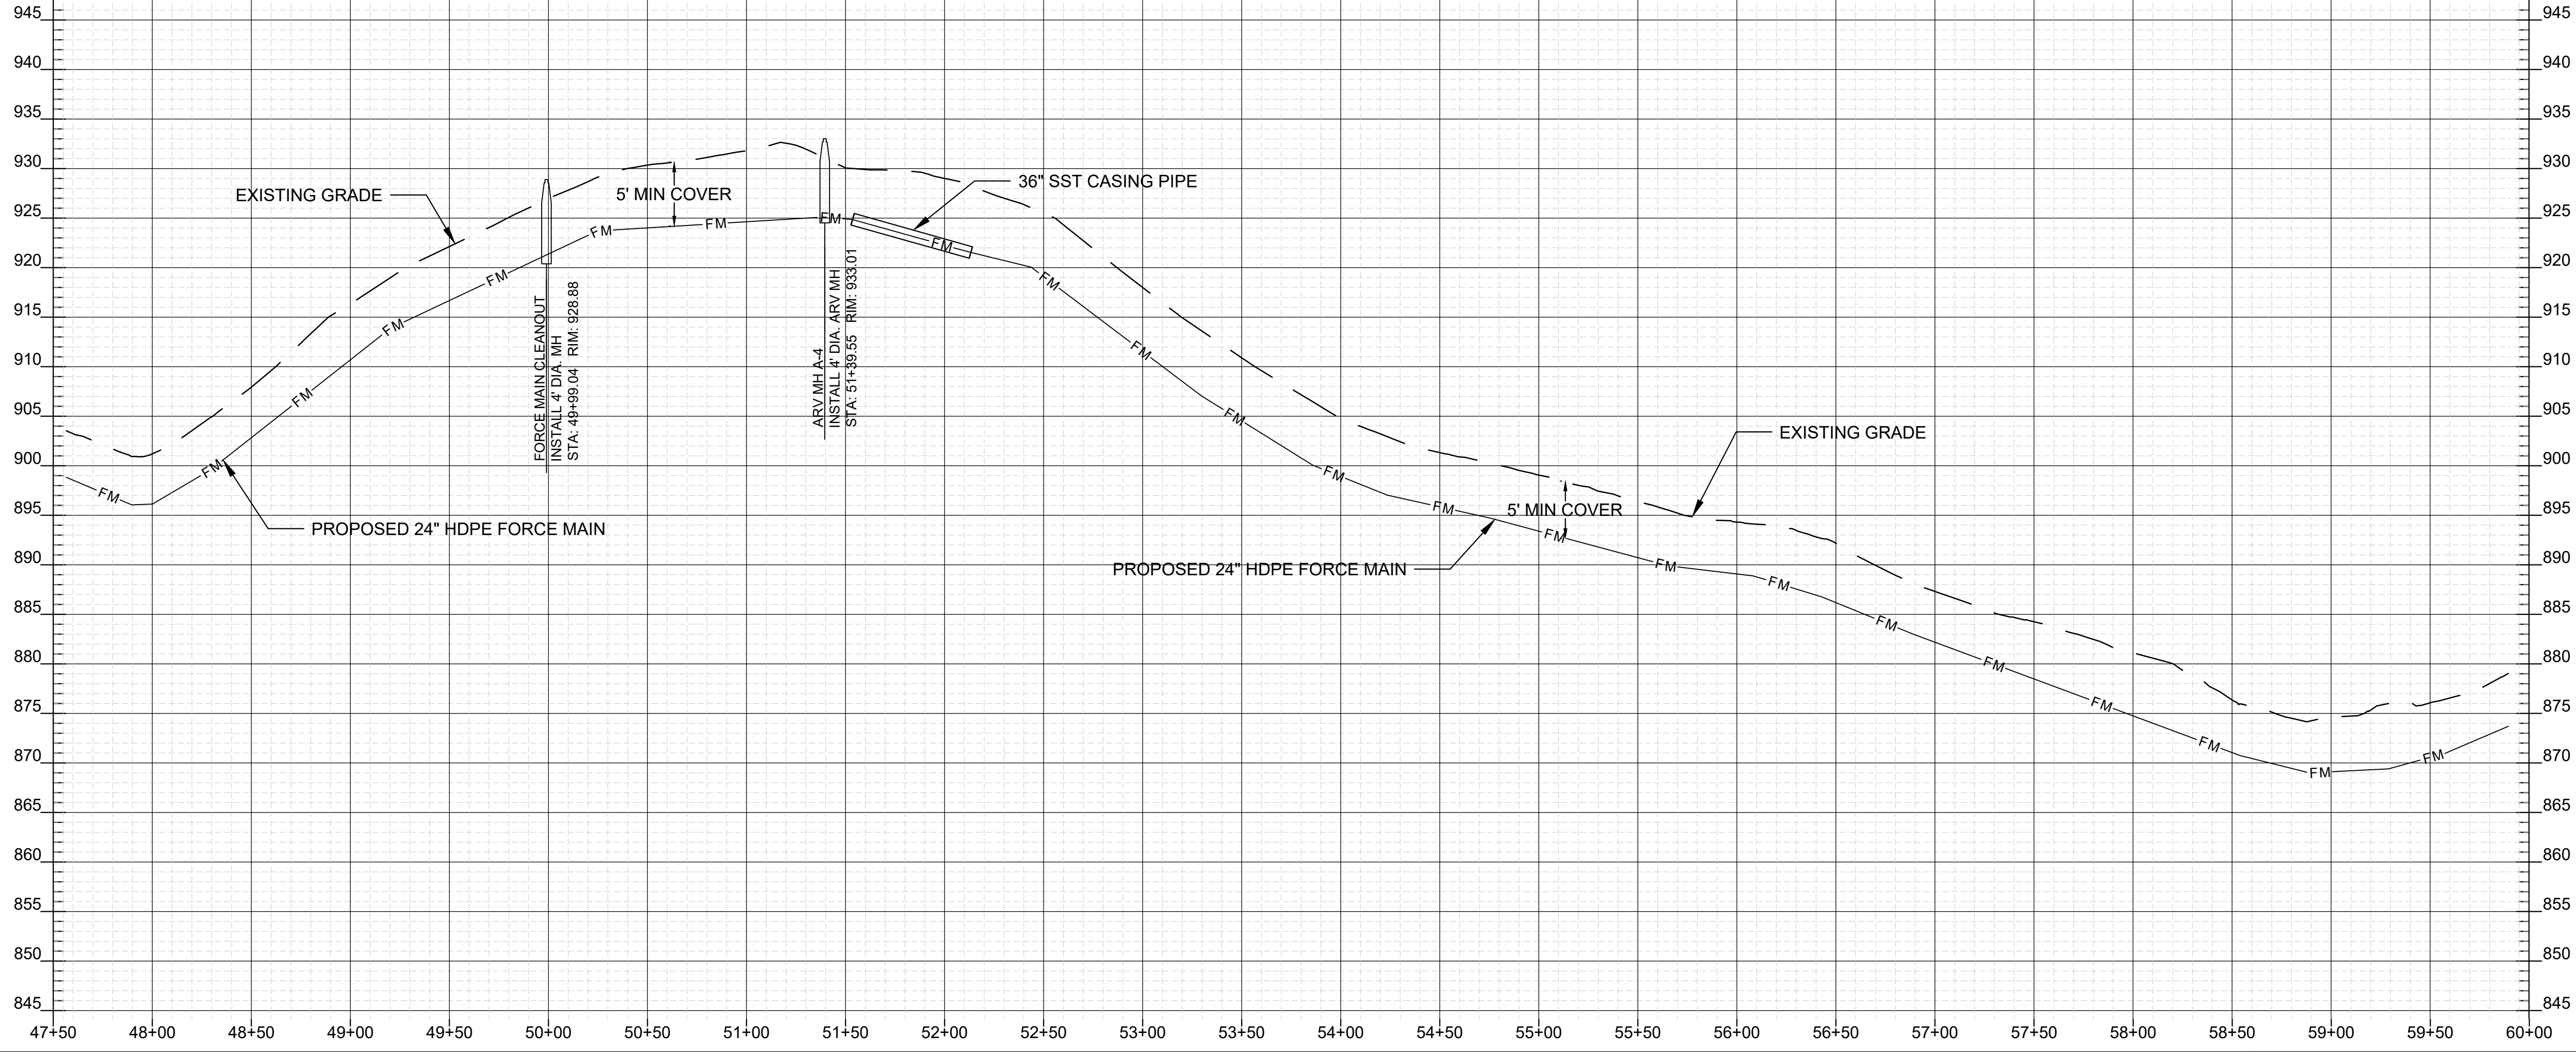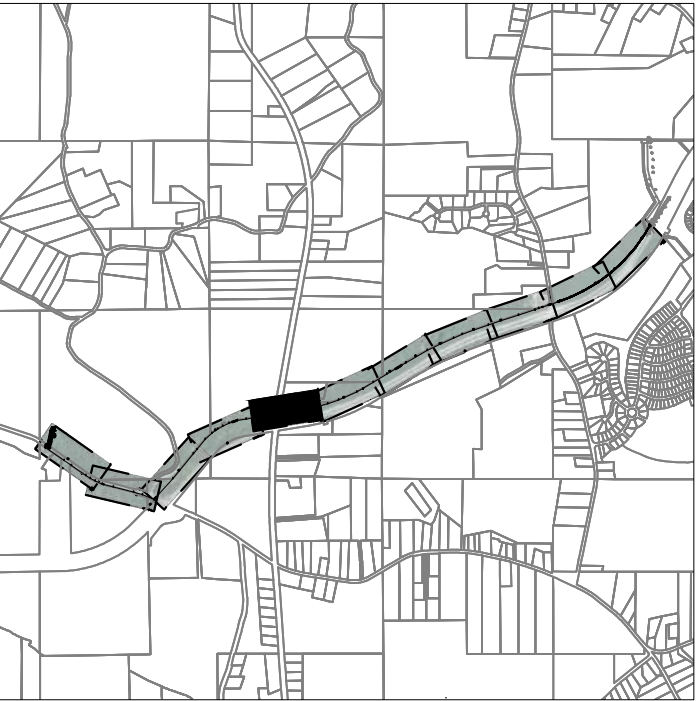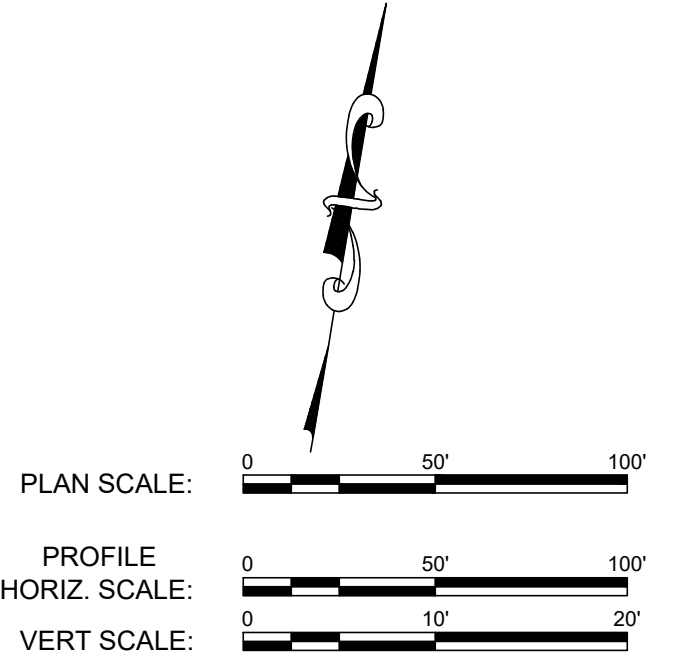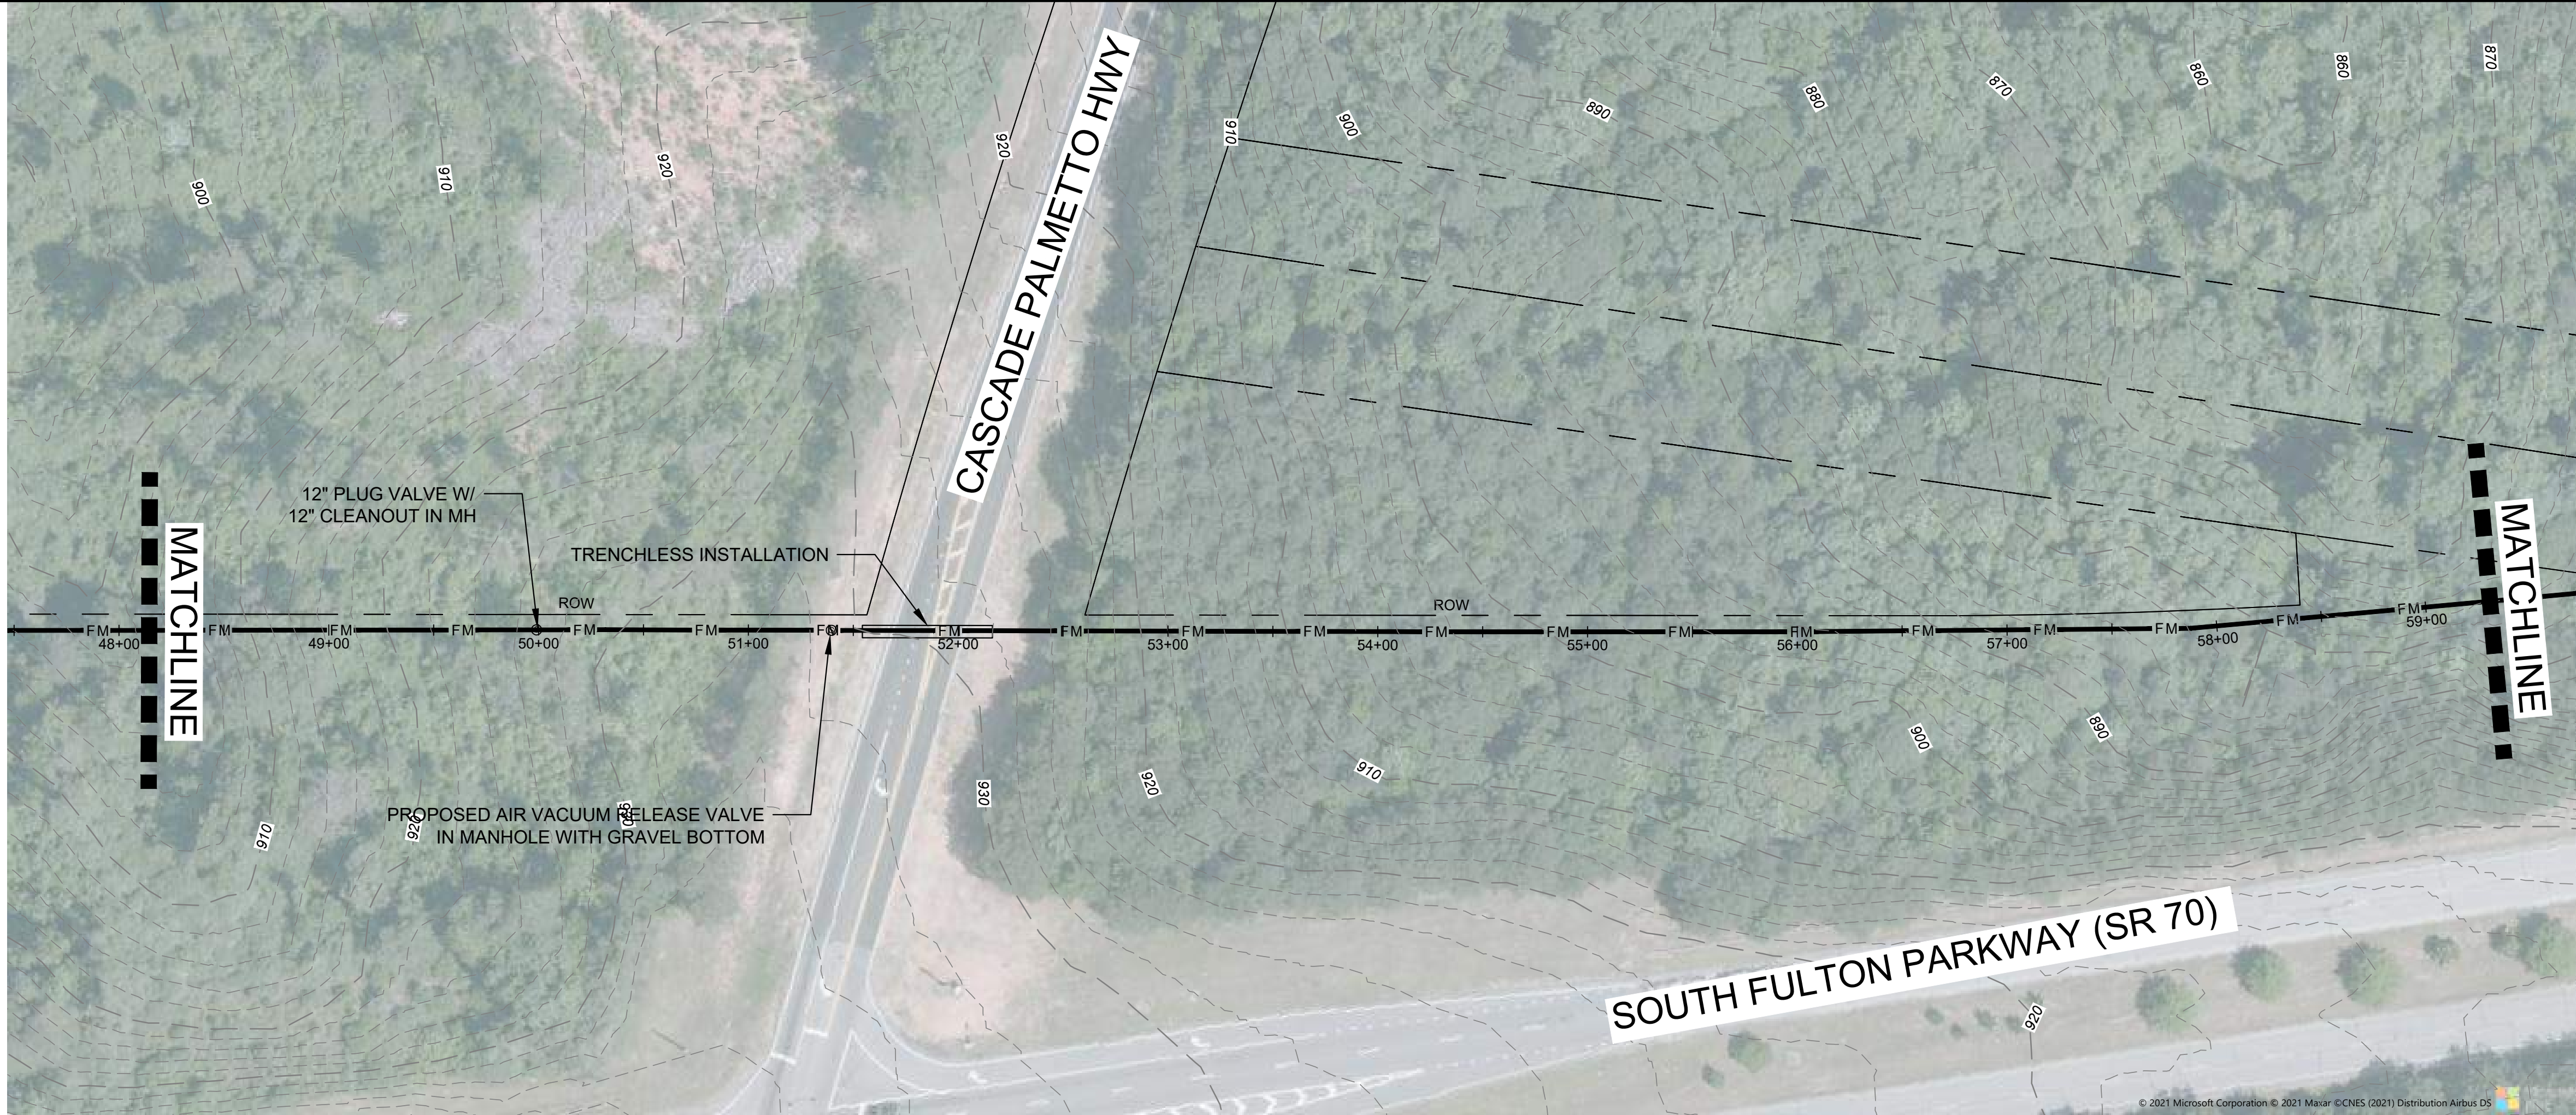

GreshamSmith.com

222 Second Avenue South
Suite 1400
Nashville, TN 37201
615.770.8100

PREPARED FOR:



FRIENDSHIP PUMP
STATION & FORCE MAIN

NOT FOR
CONSTRUCTION

SUBMITTAL:
30% DESIGN

Revision		
No.	Date	Description
A	05/09/2022	30% DESIGN

FORCE MAIN PLAN
AND PROFILE




C-305

43819.08
05/09/2022

This Line Is 3 Inches When Printed Full Size

30% DESIGN

DRAWN BY:
CHECKED BY:
APPROVED BY: C. TRAYLOR

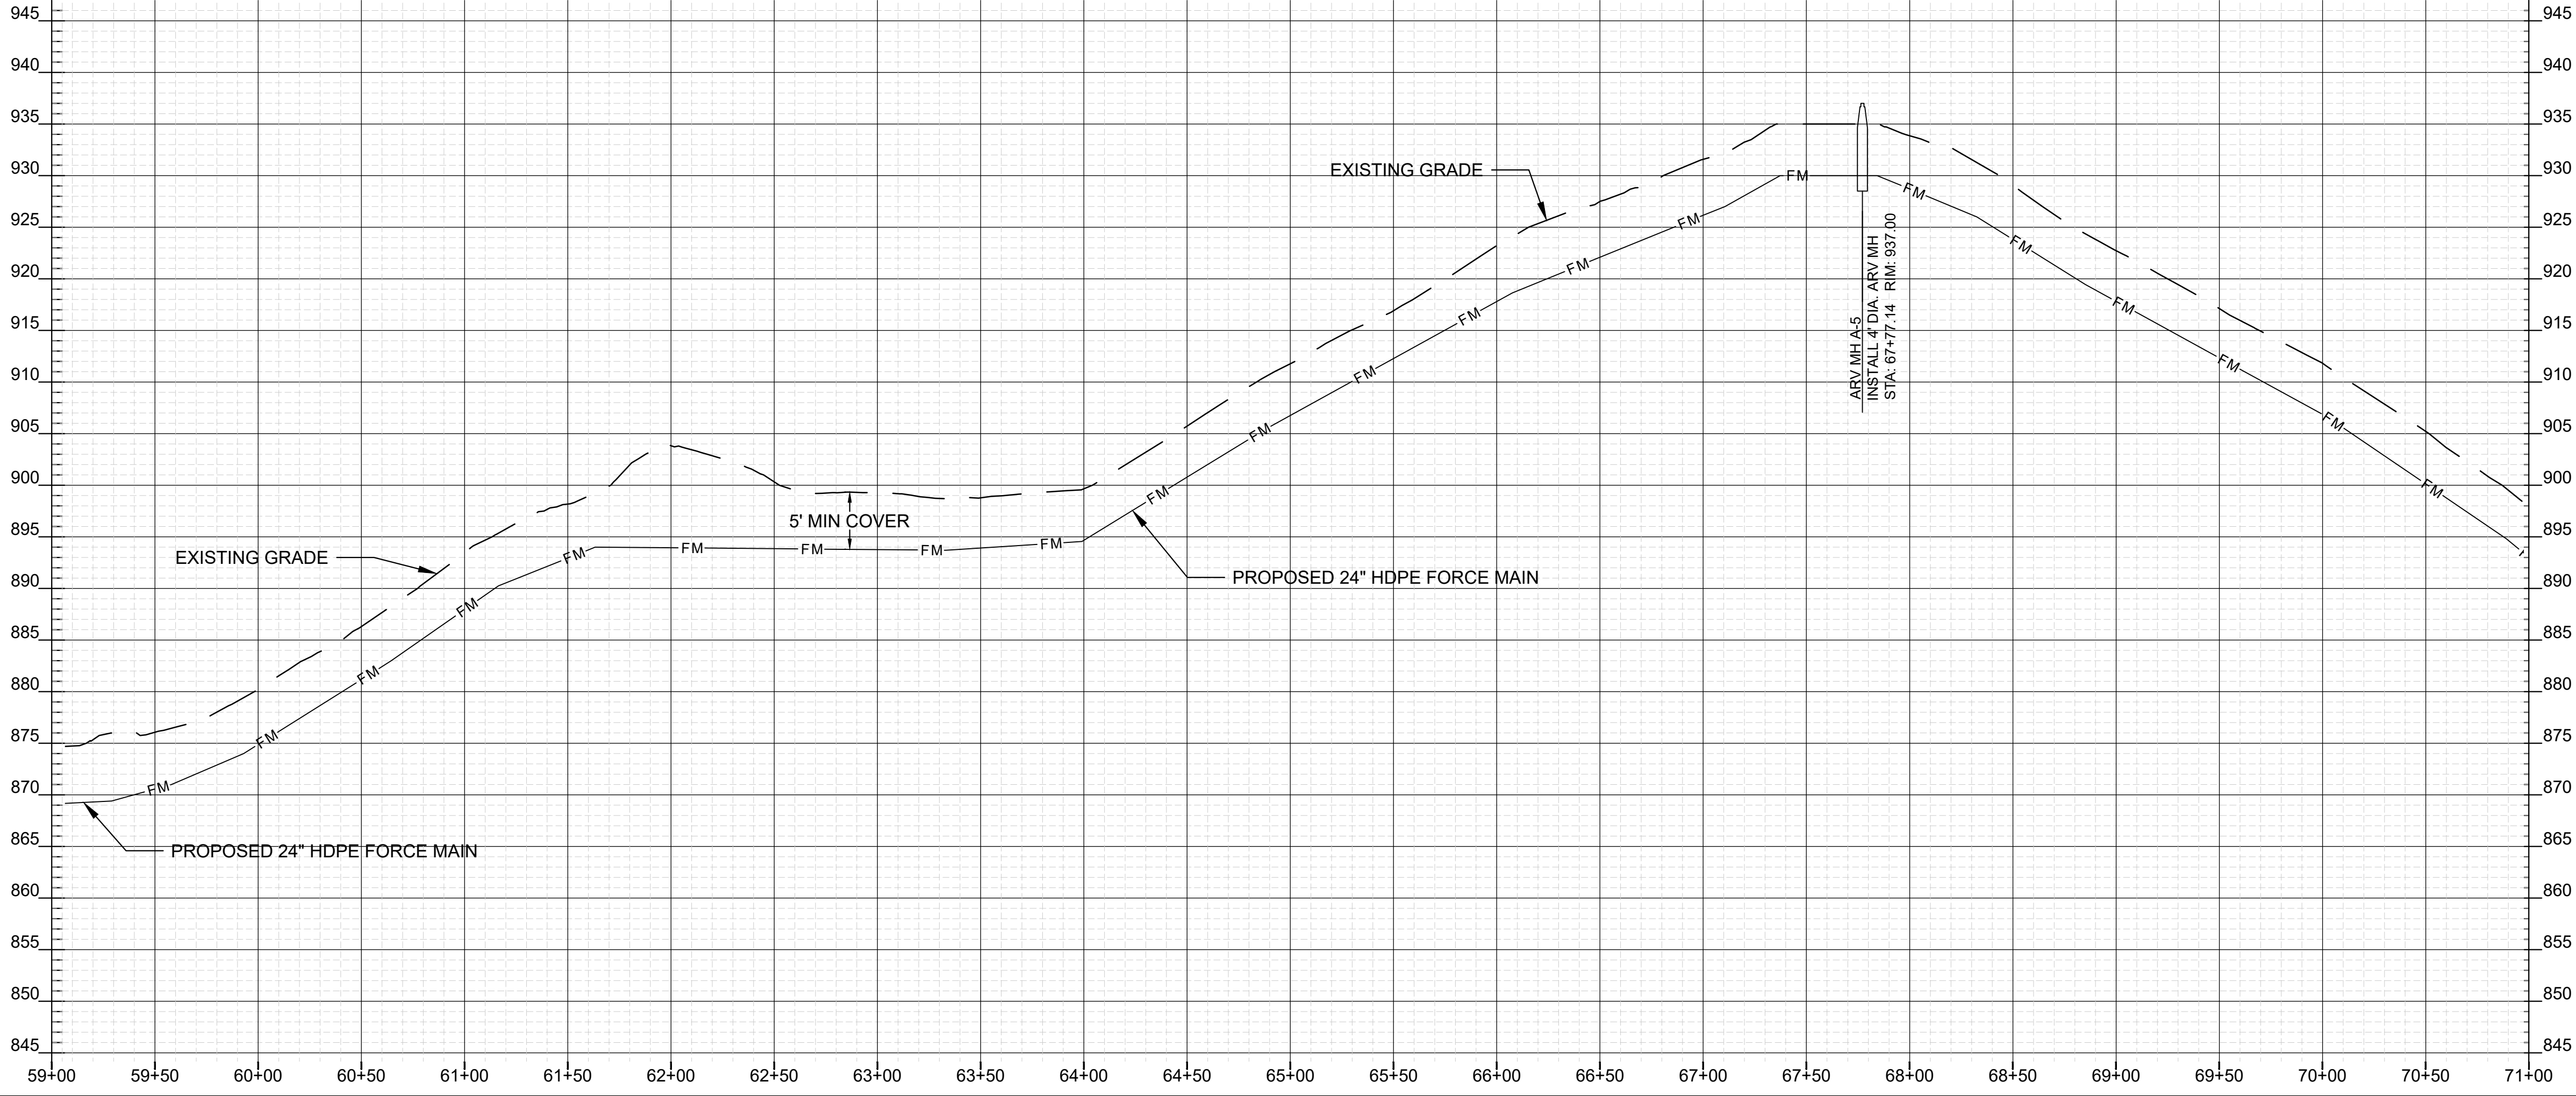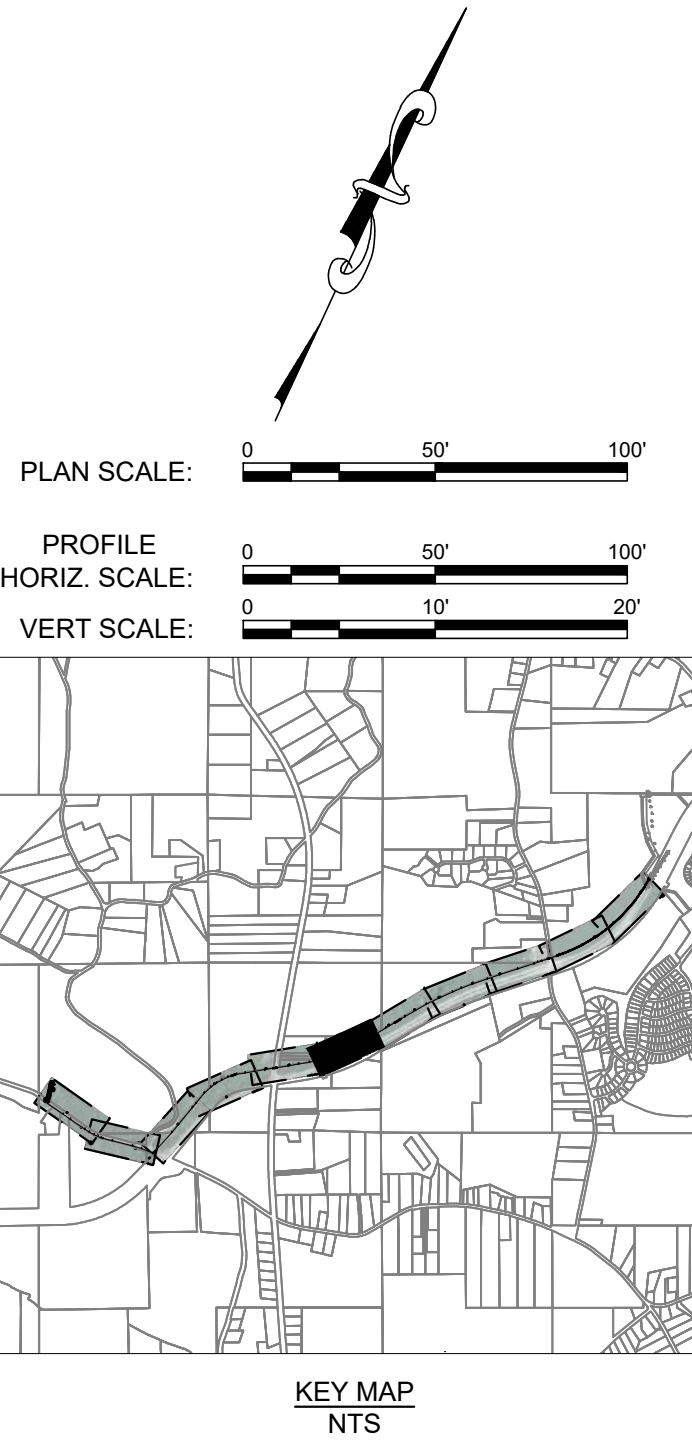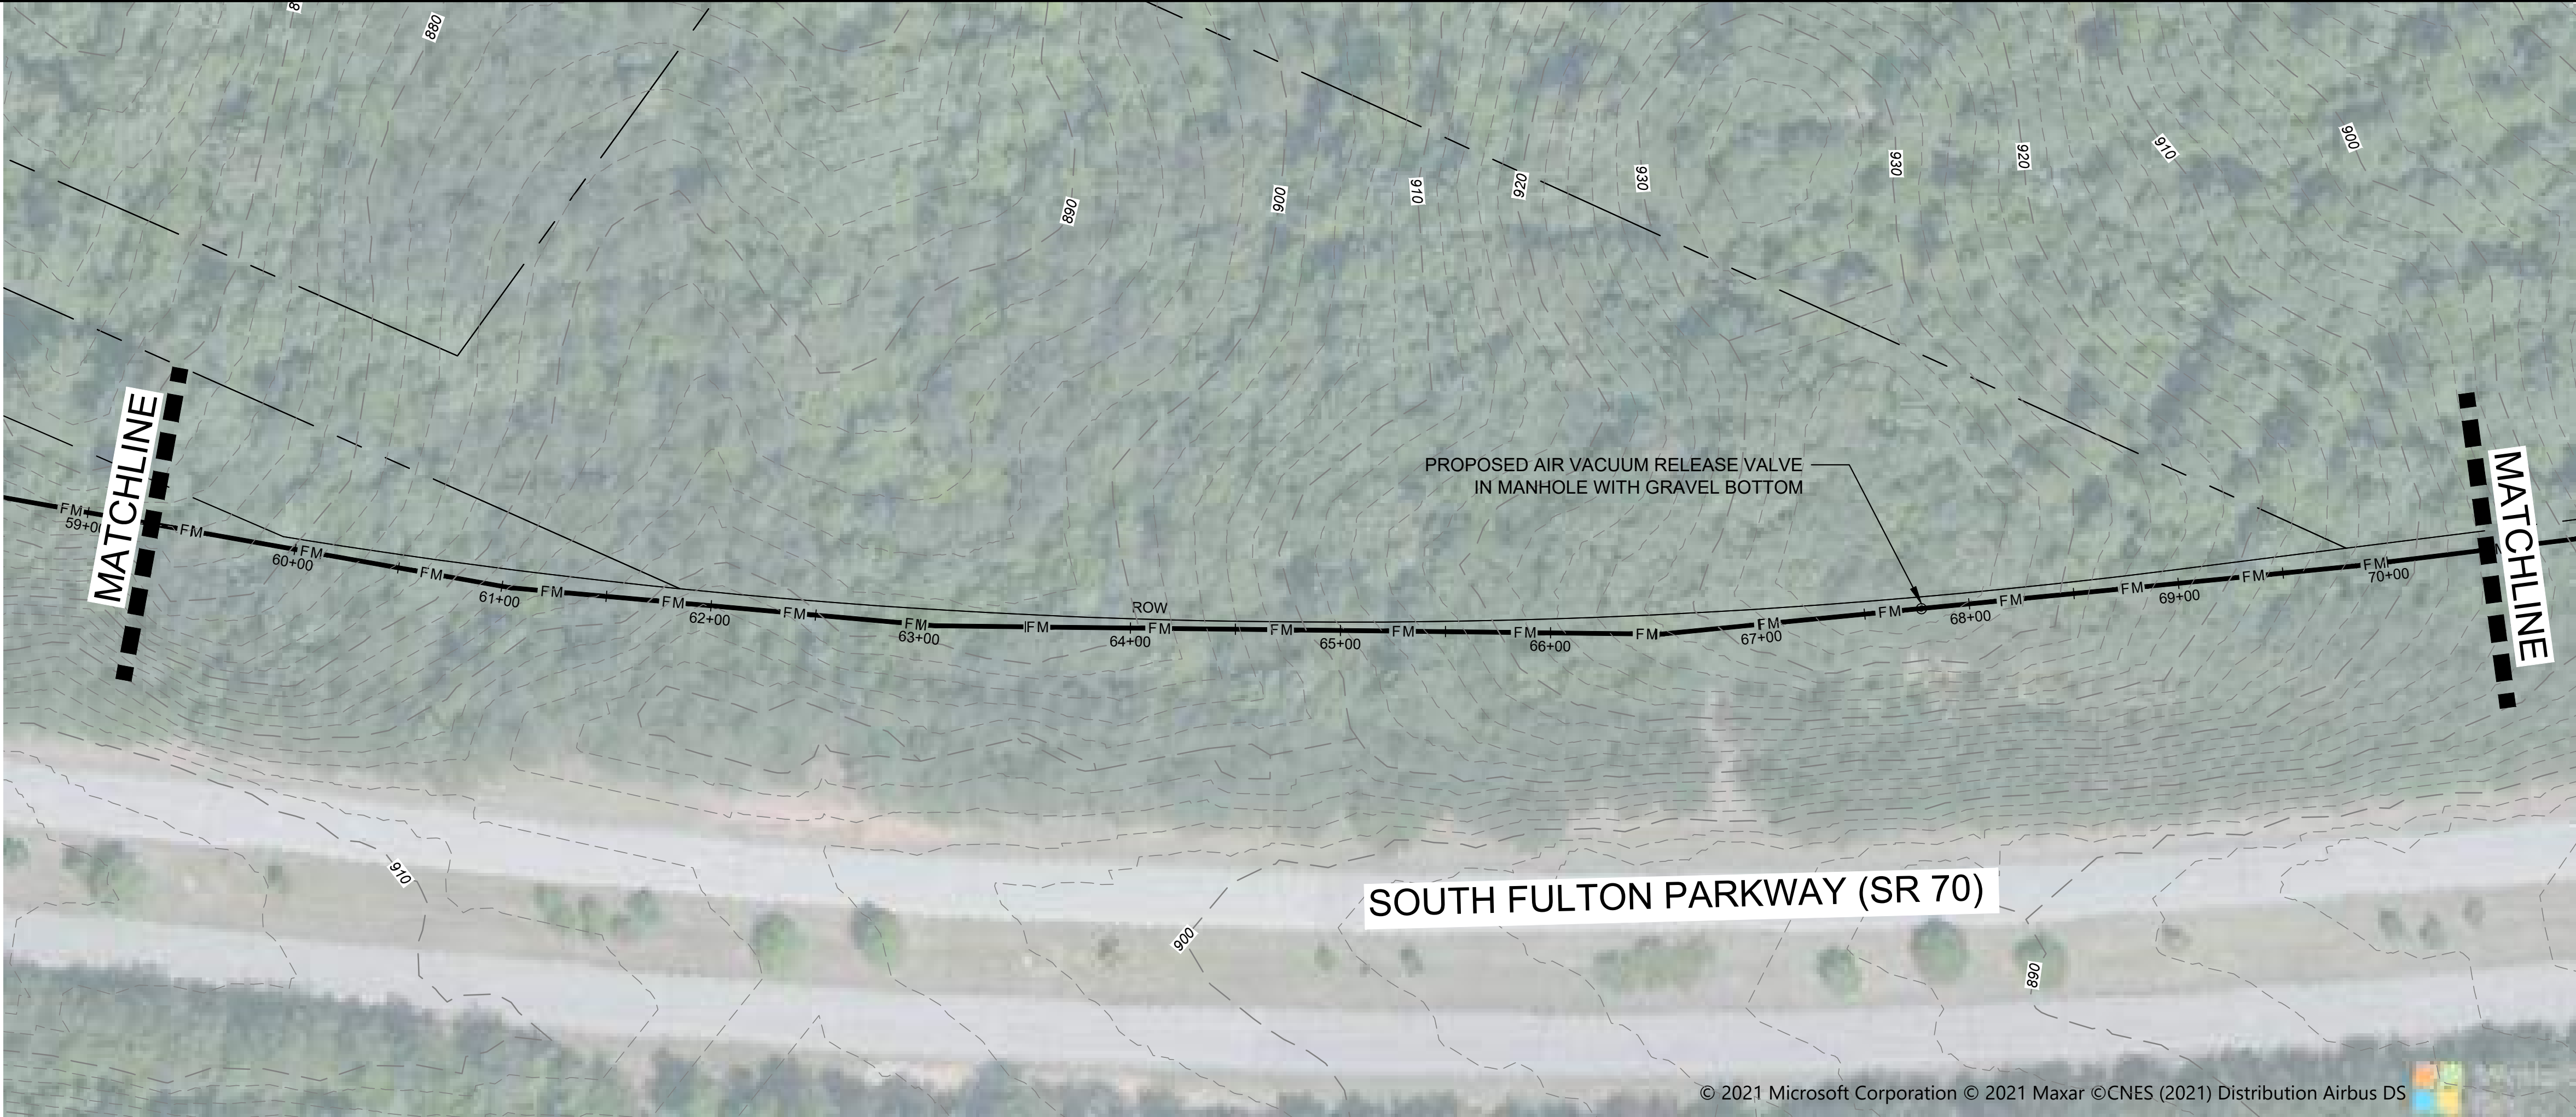

GreshamSmith.com

222 Second Avenue South
Suite 1400
Nashville, TN 37201
615.770.8100

PREPARED FOR:



FRIENDSHIP PUMP
STATION & FORCE MAIN

NOT FOR
CONSTRUCTION

SUBMITTAL:
30% DESIGN

Revision		
No.	Date	Description
A	05/09/2022	30% DESIGN

FORCE MAIN PLAN
AND PROFILE



C-306

43819.08
05/09/2022

This Line Is 3 Inches When Printed Full Size

\\global\gspldata\hfa_t\02\4381908\01\Work\01\CAD\4381908_SAN.dwg - Caleb Wilson - 5/5/2022 10:41:19 AM

DRAWN BY:
CHECKED BY:
APPROVED BY: C. TRAYLOR

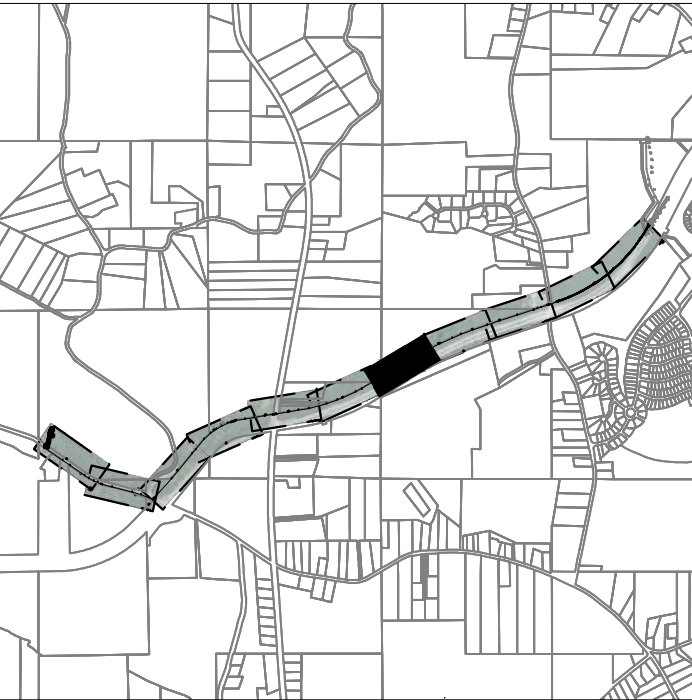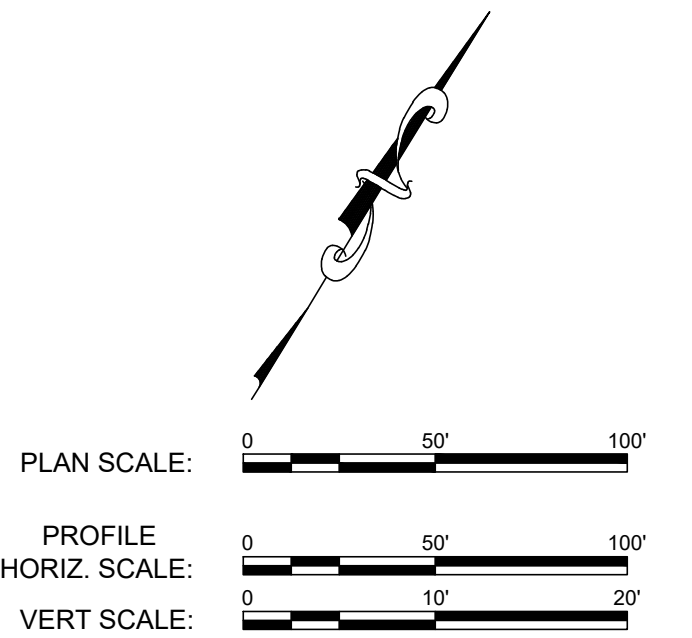

KEY MAP
NTS



GreshamSmith.com

222 Second Avenue South
Suite 1400
Nashville, TN 37201
615.770.8100

PREPARED FOR:



FRIENDSHIP PUMP
STATION & FORCE MAIN

NOT FOR
CONSTRUCTION

SUBMITTAL:
30% DESIGN




Revision		
No.	Date	Description
A	05/09/2022	30% DESIGN

FORCE MAIN PLAN
AND PROFILE

C-307

43819.08
05/09/2022

DRAWN BY:
CHECKED BY:
APPROVED BY: C. TRAYLOR

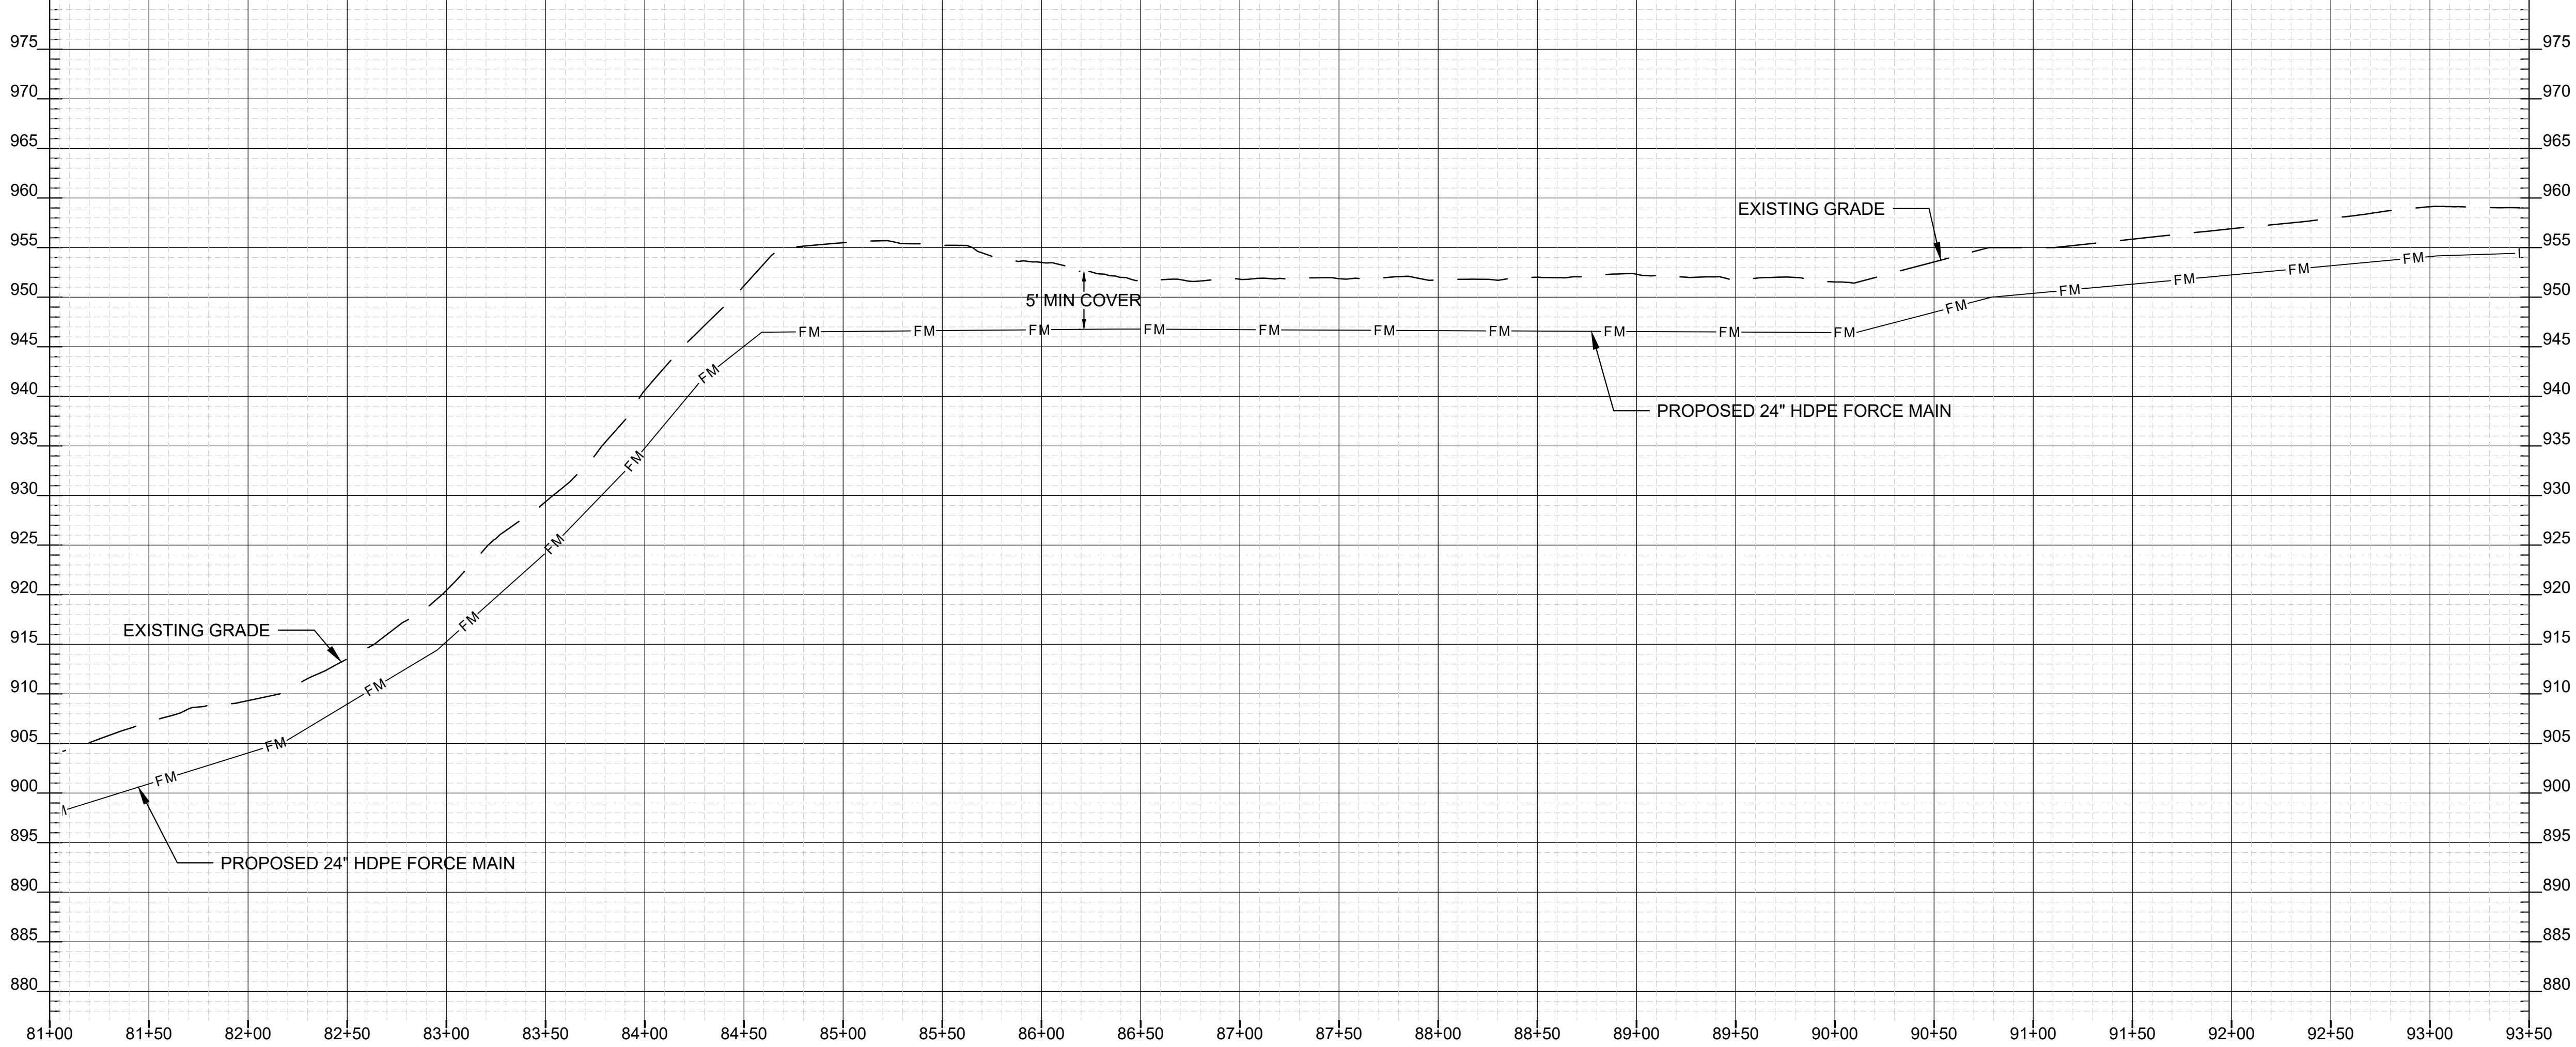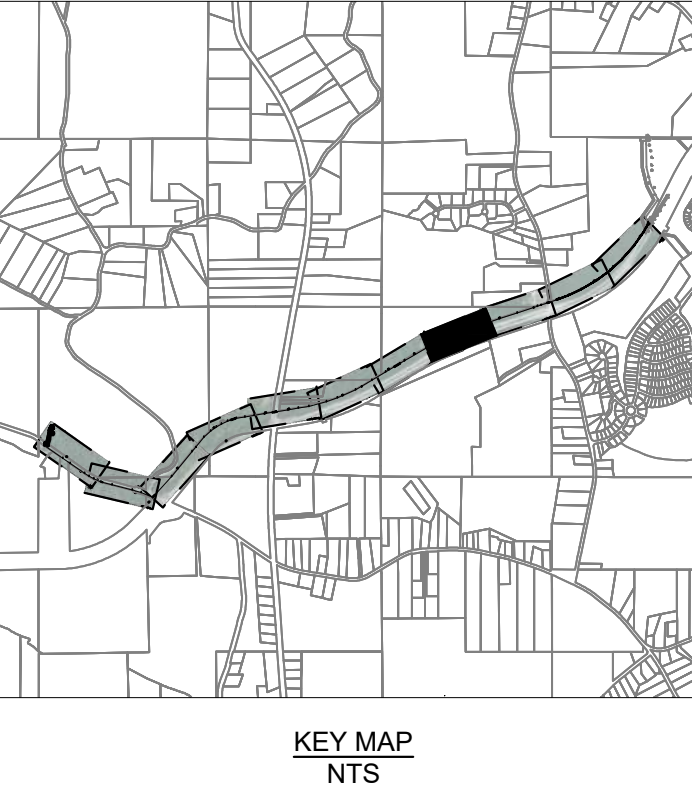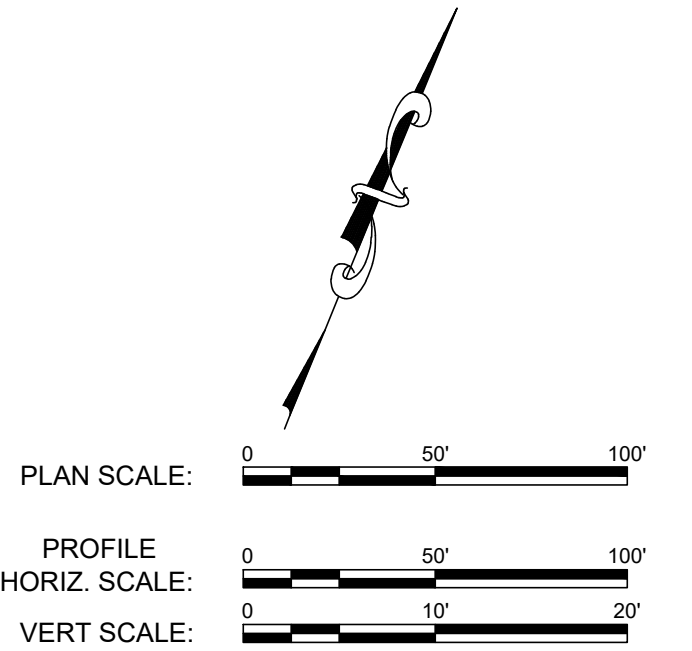

GreshamSmith.com

222 Second Avenue South
Suite 1400
Nashville, TN 37201
615.770.8100

PREPARED FOR:



FRIENDSHIP PUMP
STATION & FORCE MAIN

NOT FOR
CONSTRUCTION

SUBMITTAL:
30% DESIGN

Revision		
No.	Date	Description
A	05/09/2022	30% DESIGN




FORCE MAIN PLAN
AND PROFILE

C-308

43819.08
05/09/2022

This Line Is 3 Inches When Printed Full Size

DRAWN BY:
CHECKED BY:
APPROVED BY: C. TRAYLOR

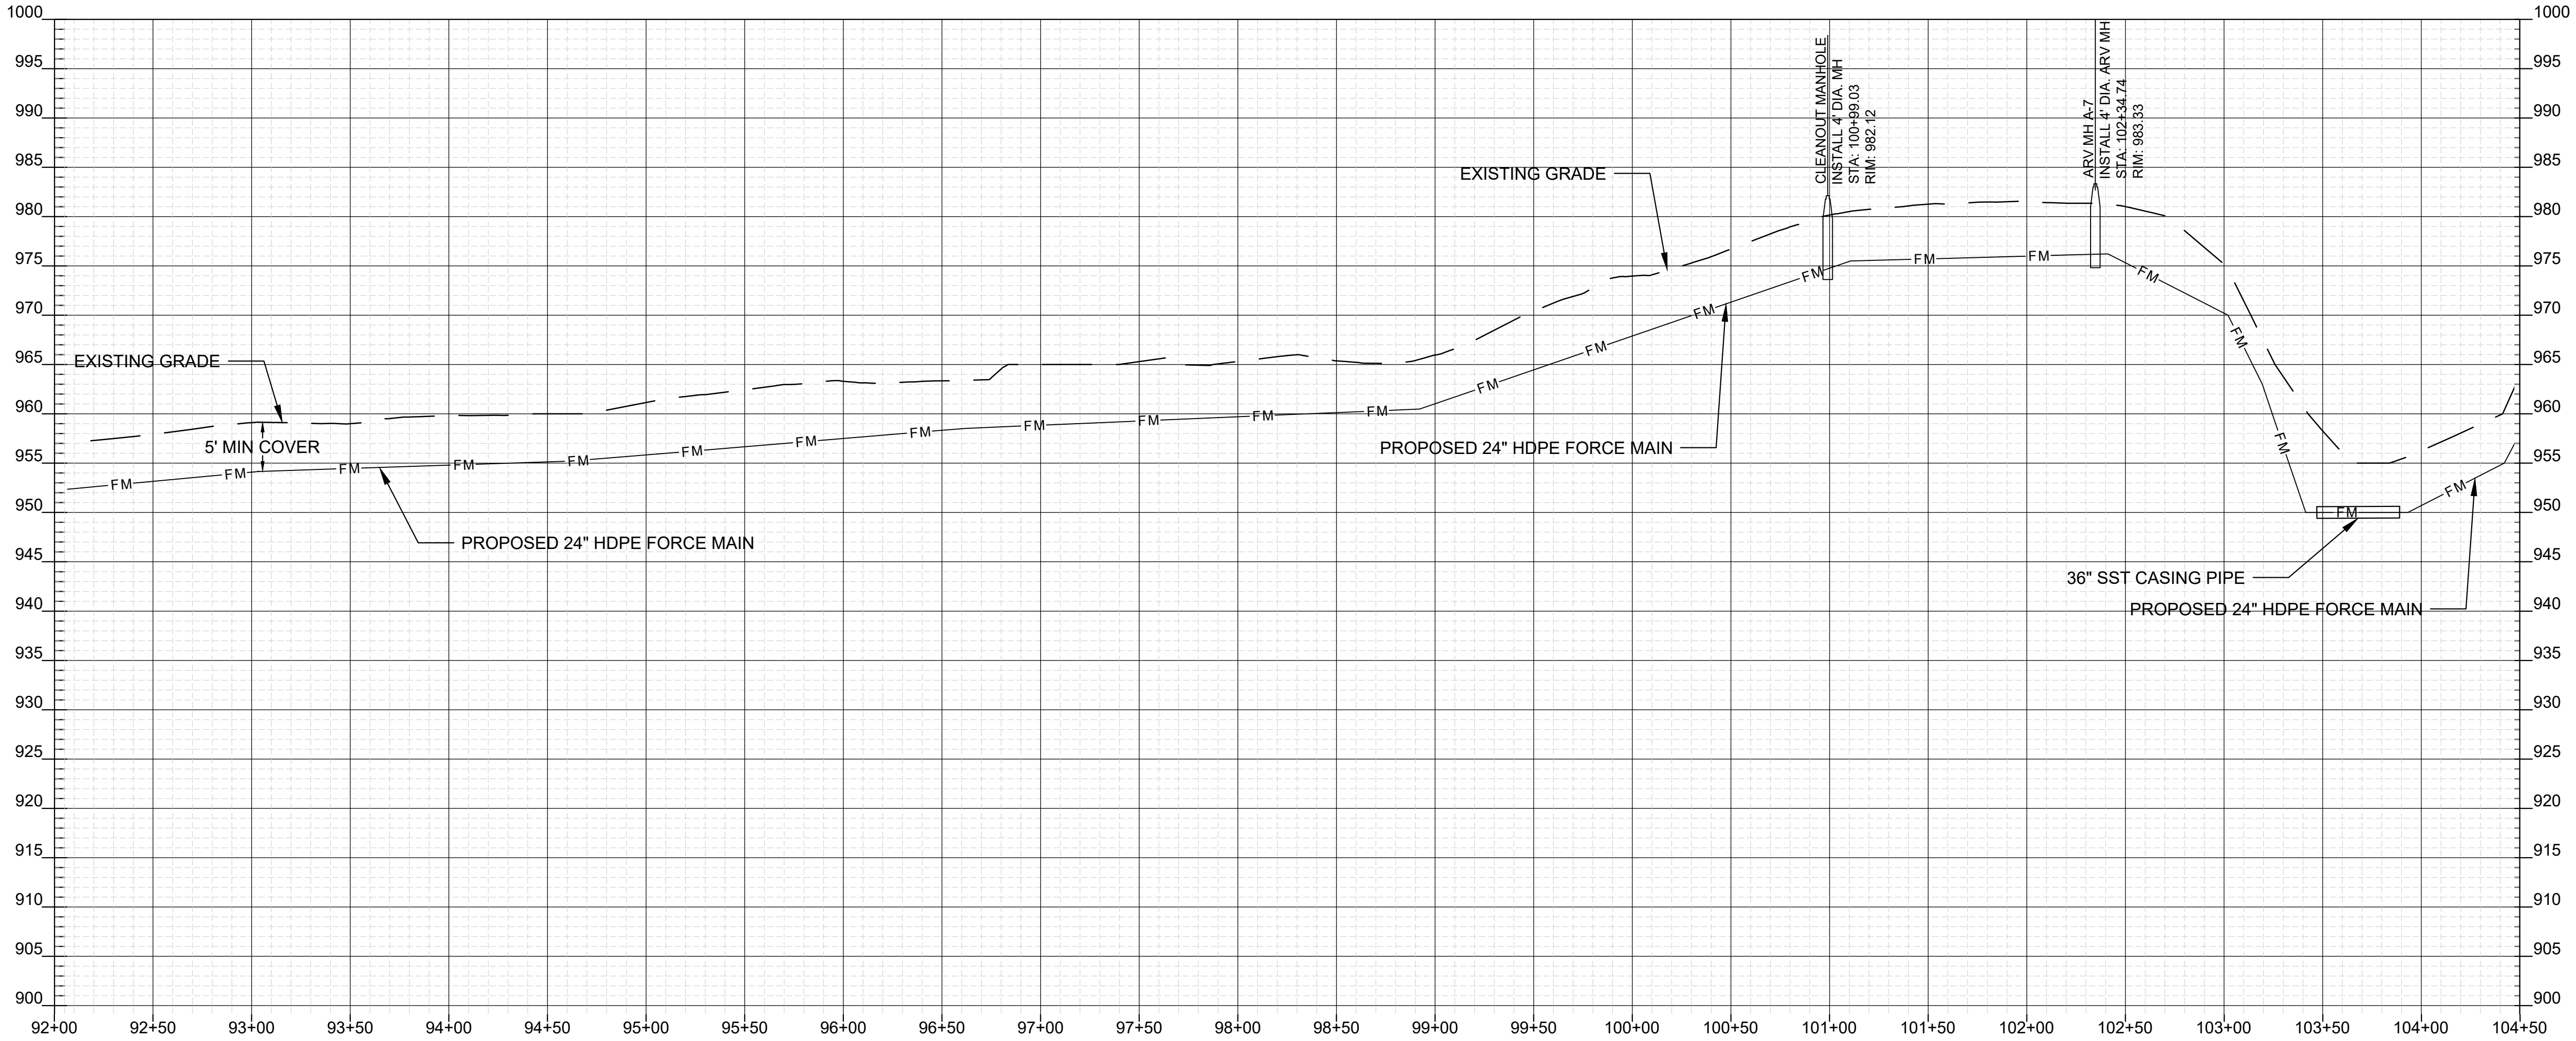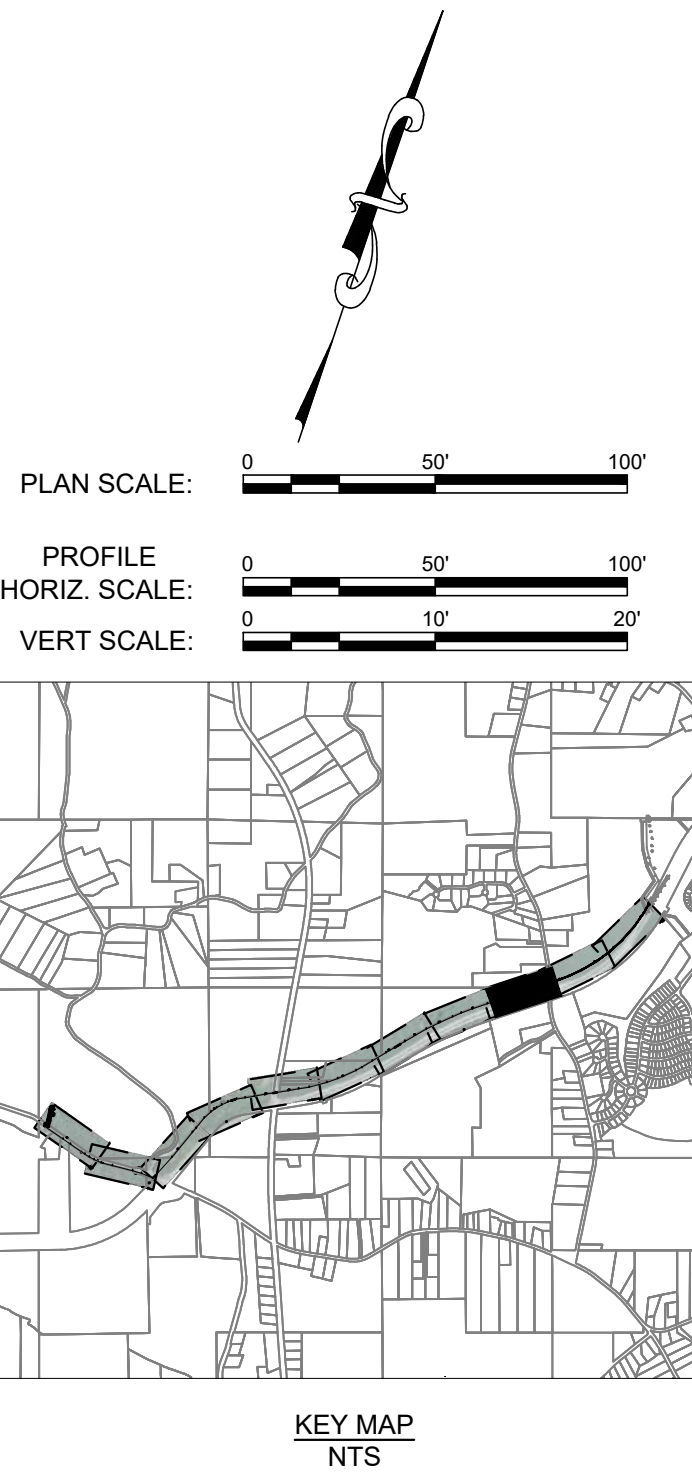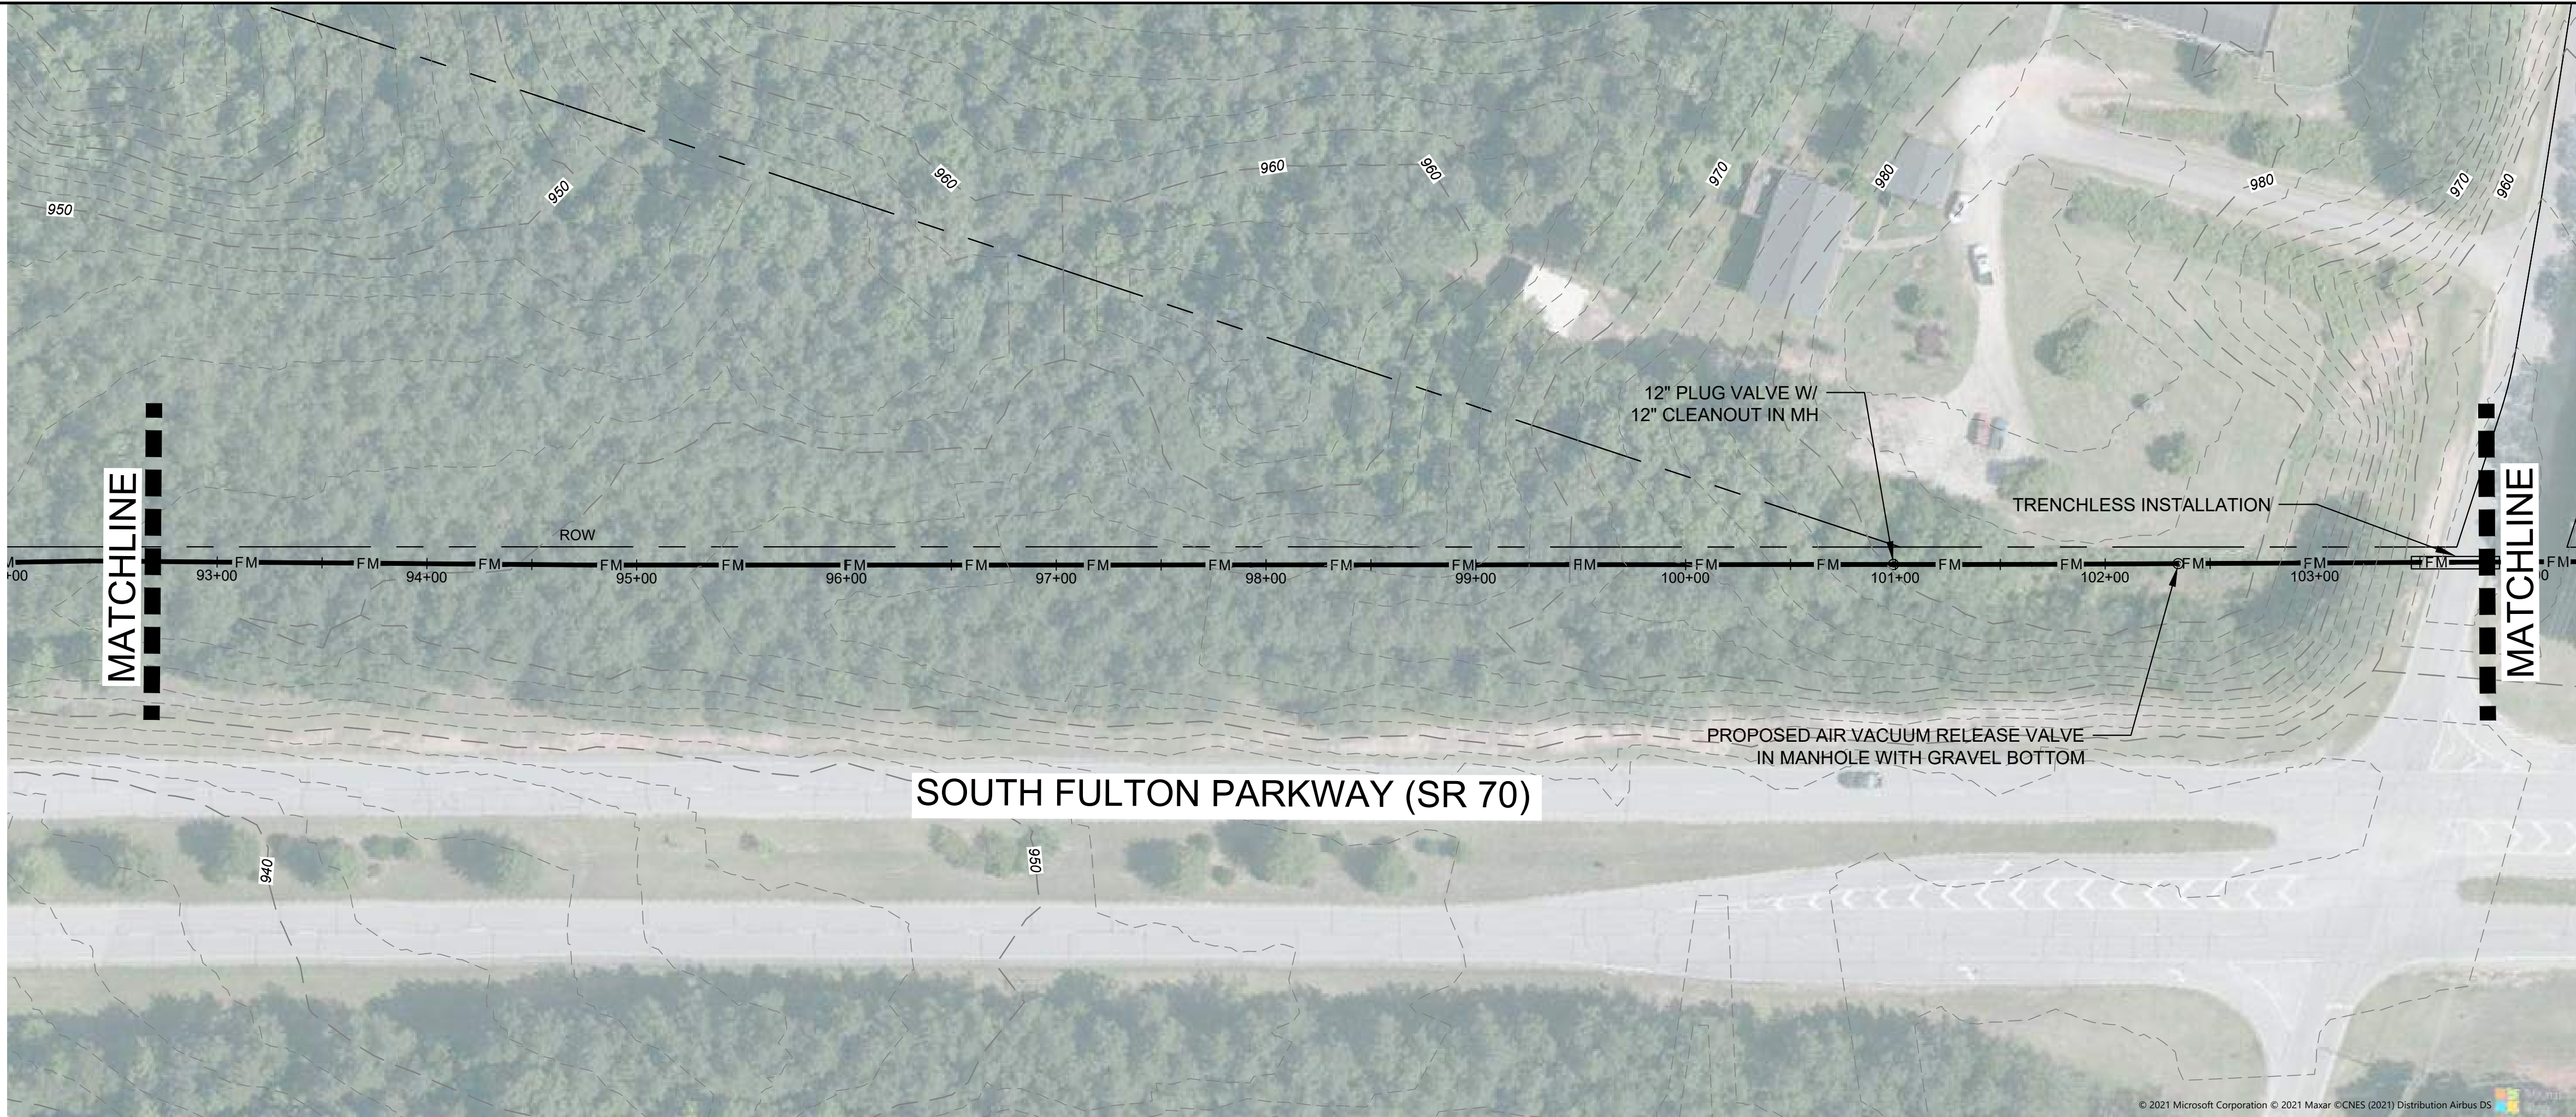

GreshamSmith.com

222 Second Avenue South
Suite 1400
Nashville, TN 37201
615.770.8100

PREPARED FOR:



FRIENDSHIP PUMP
STATION & FORCE MAIN

NOT FOR
CONSTRUCTION

SUBMITTAL:
30% DESIGN

Revision		
No.	Date	Description
A	05/09/2022	30% DESIGN



FORCE MAIN PLAN
AND PROFILE

C-309

43819.08
05/09/2022

This Line Is 3 Inches When Printed Full Size

DRAWN BY:
CHECKED BY:
APPROVED BY: C. TRAYLOR

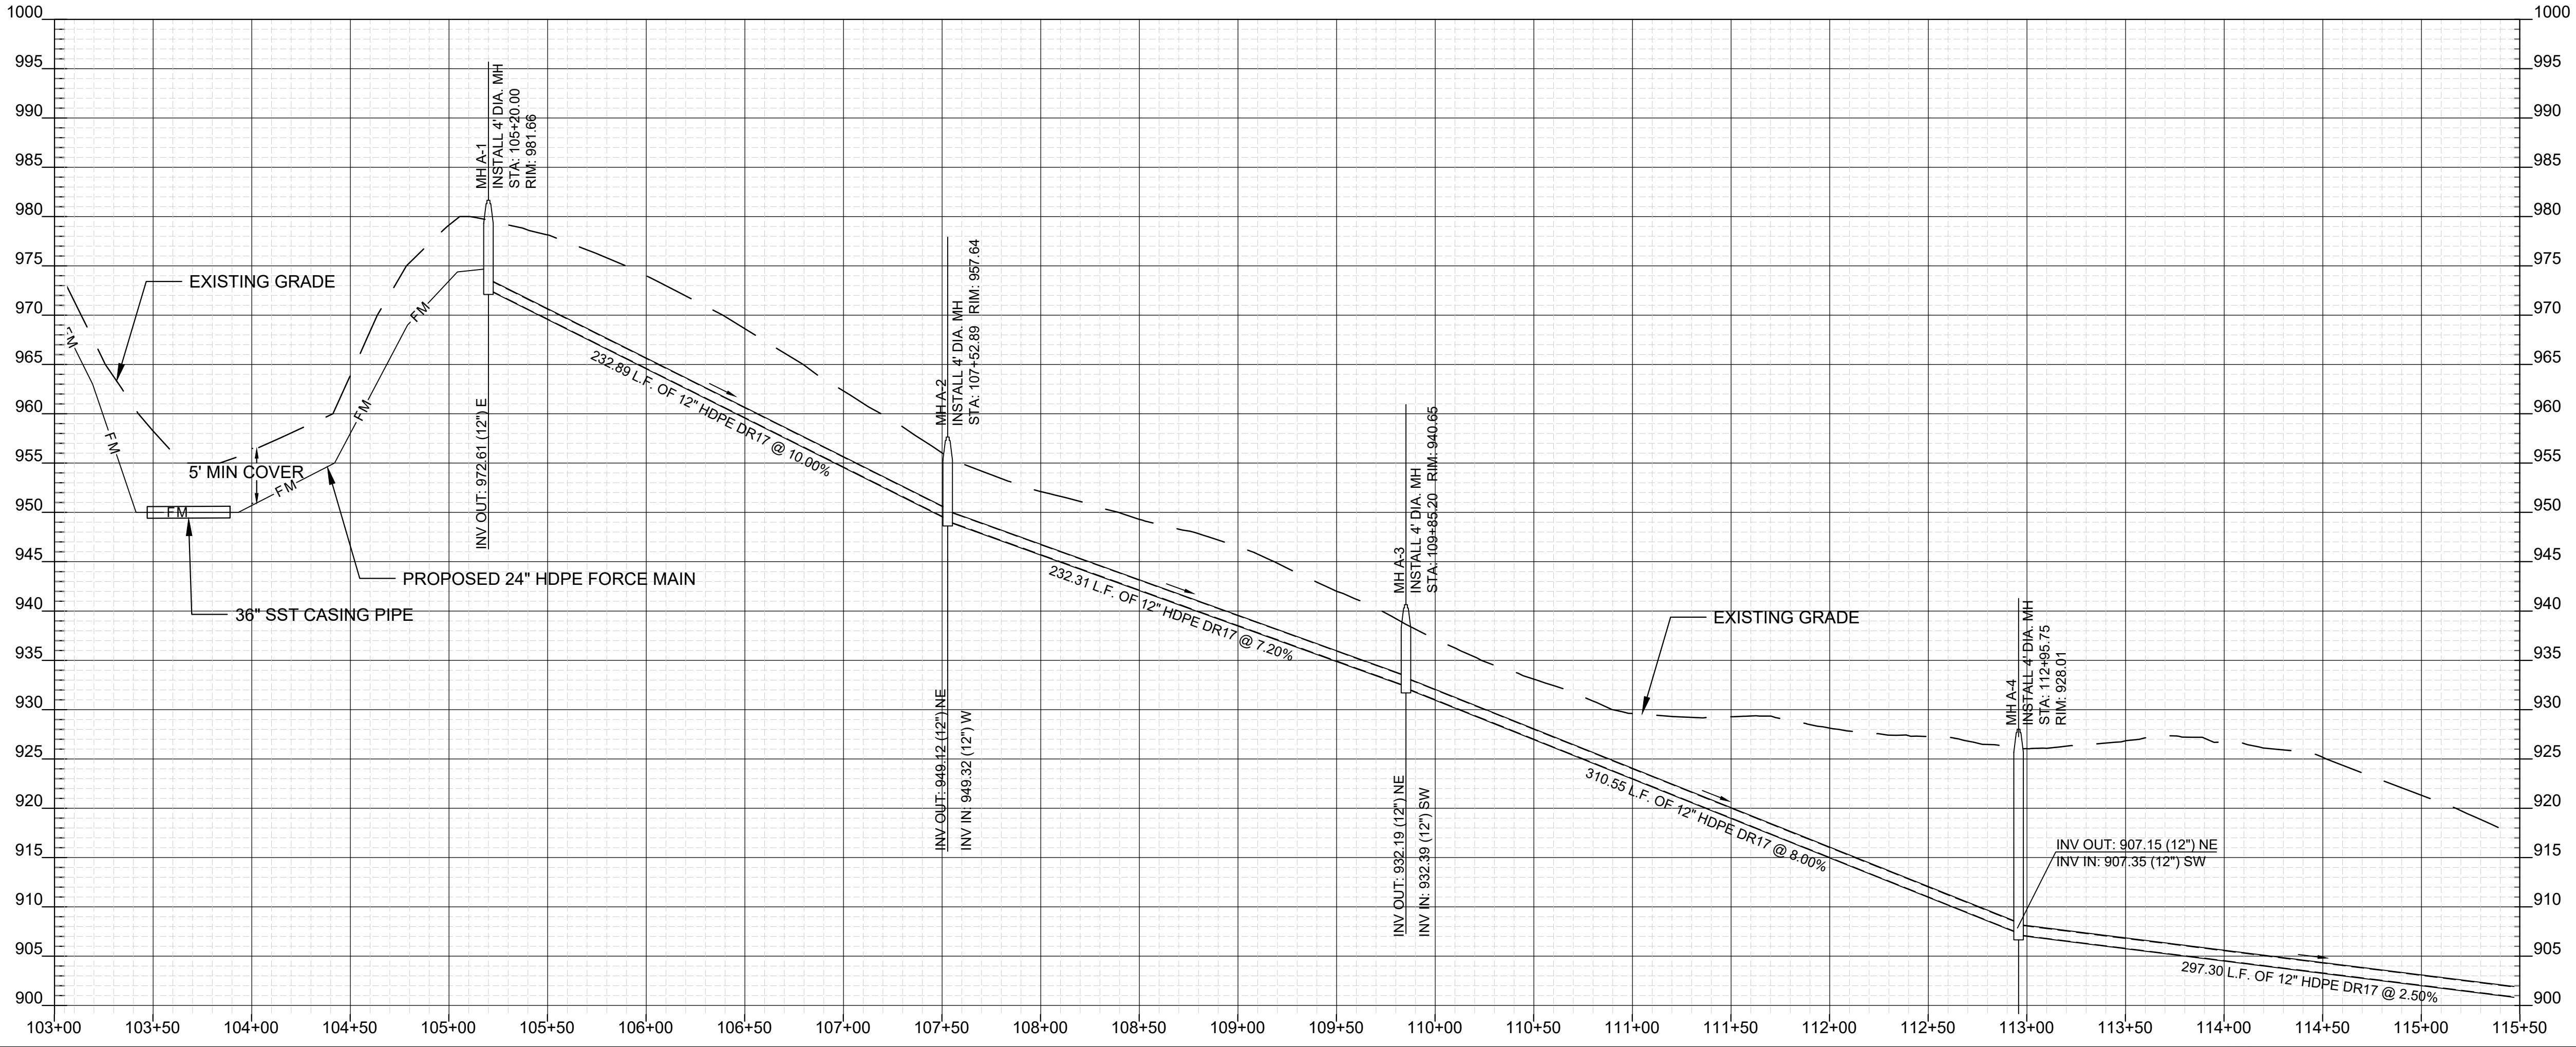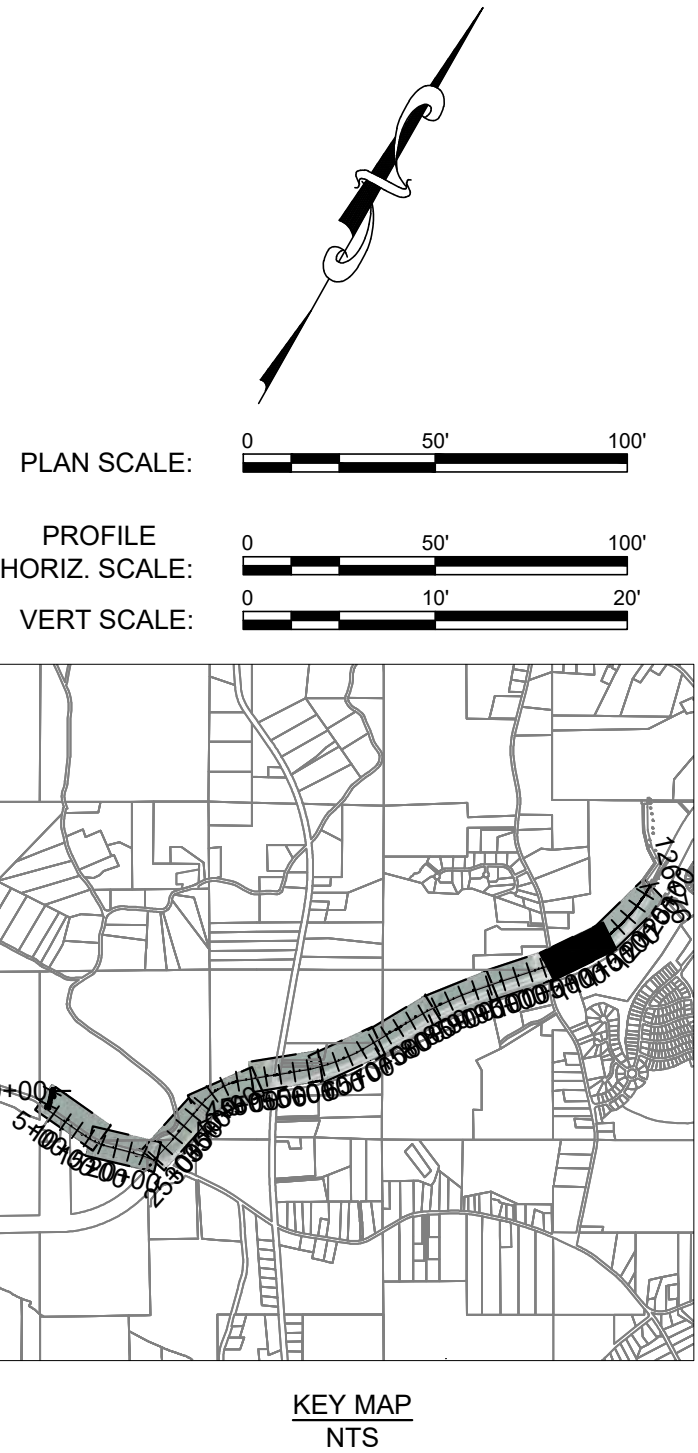

GreshamSmith.com

222 Second Avenue South
Suite 1400
Nashville, TN 37201

615.770.8100

PREPARED FOR:



FRIENDSHIP PUMP
STATION & FORCE MAIN

NOT FOR
CONSTRUCTION

SUBMITTAL:
30% DESIGN

Revision		
No.	Date	Description
A	05/09/2022	30% DESIGN

FORCE MAIN AND
SANITARY SEWER PLAN
AND PROFILE




C-310

43819.08
05/09/2022

This Line Is 3 Inches When Printed Full Size

30% DESIGN

DRAWN BY: _____
CHECKED BY: _____
APPROVED BY: C. TRAYLOR

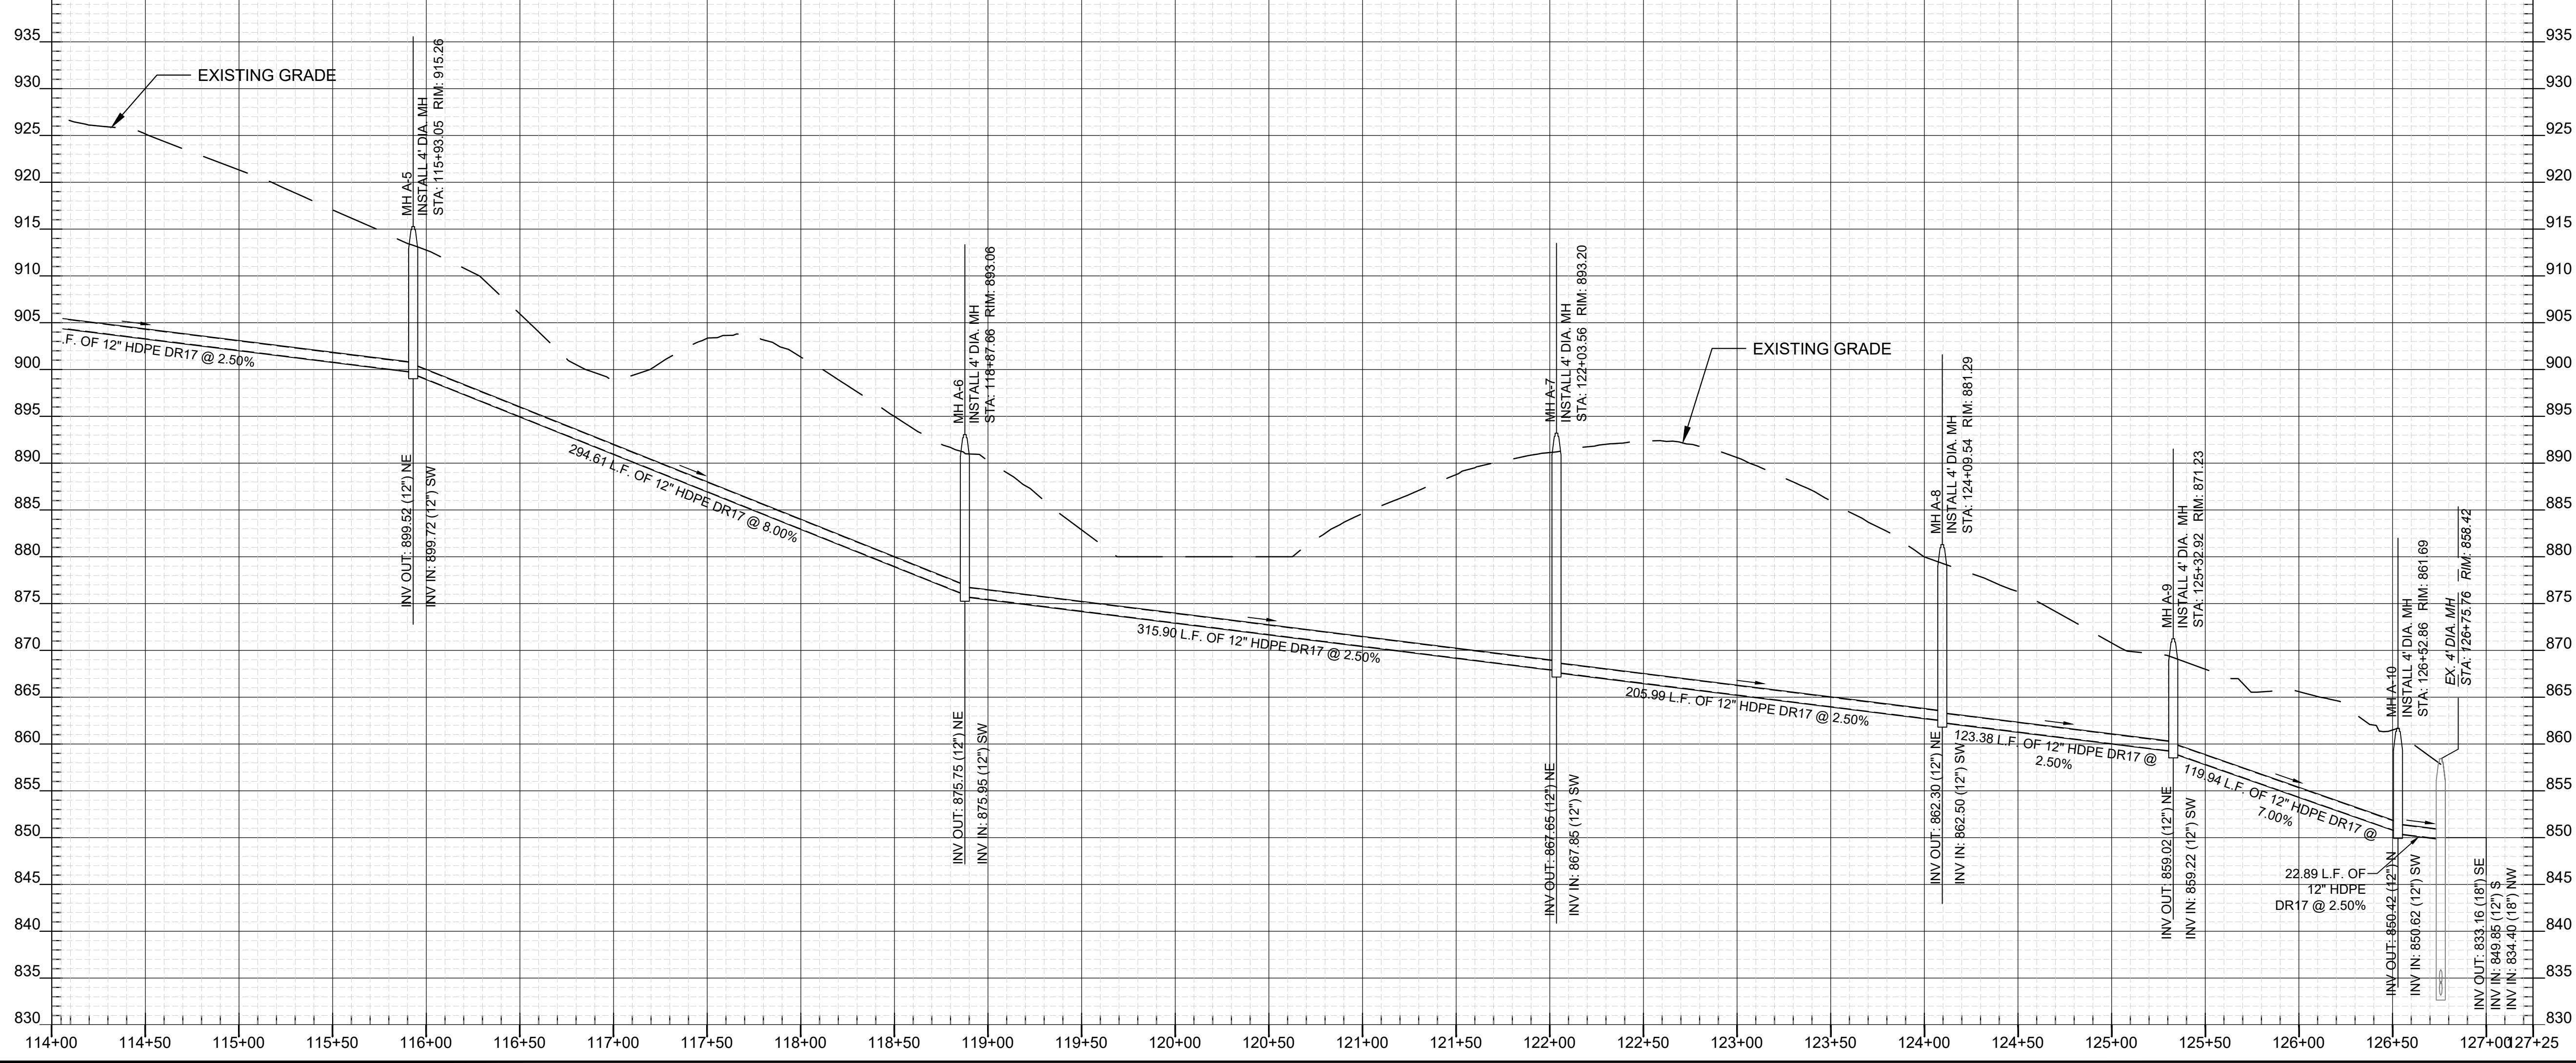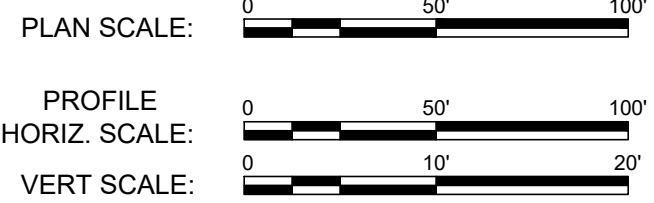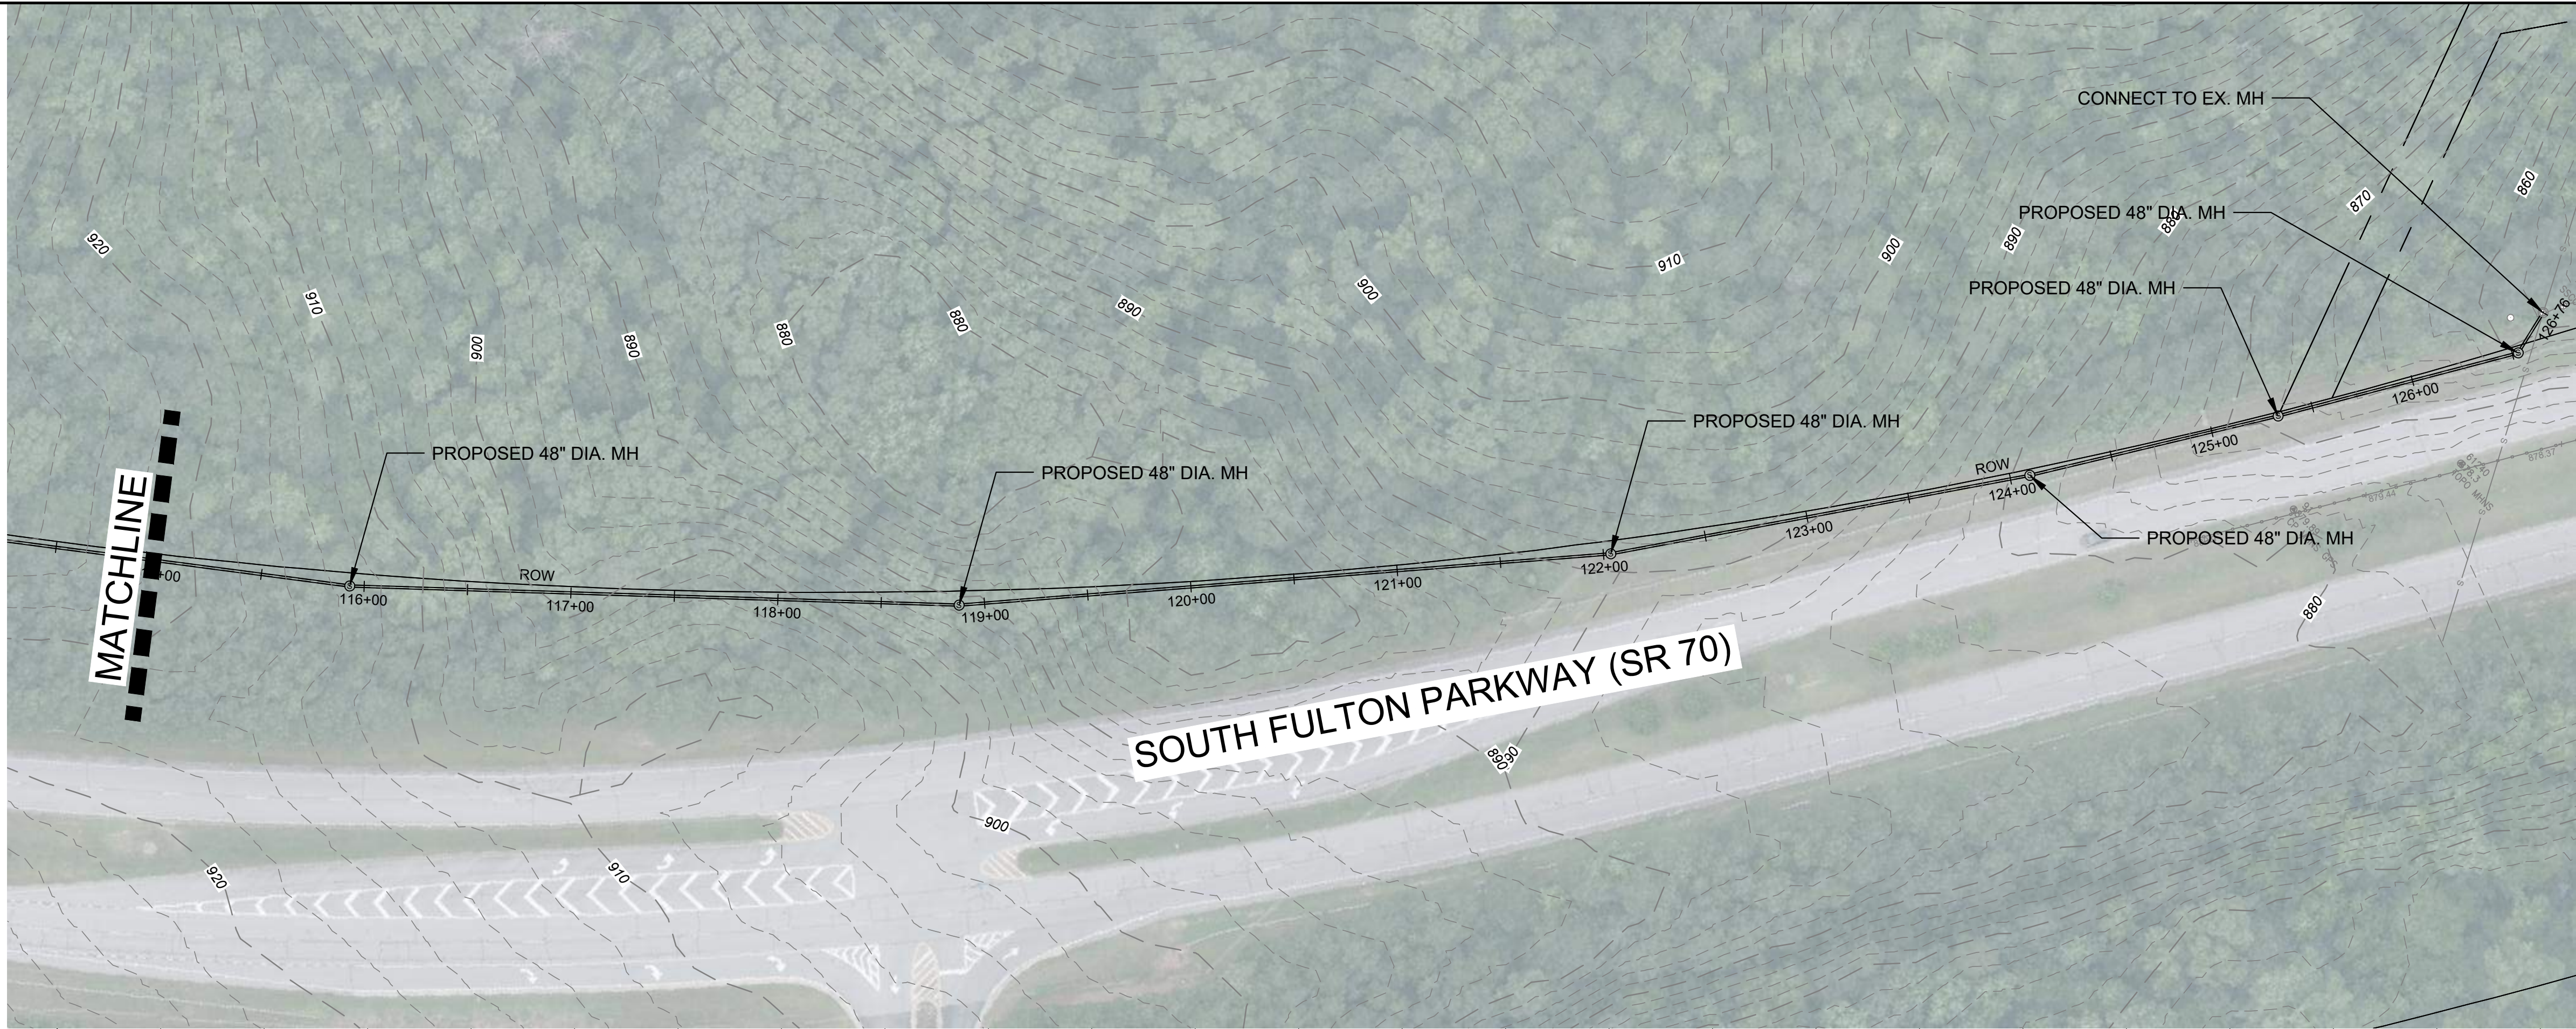

GreshamSmith.com

222 Second Avenue South
Suite 1400
Nashville, TN 37201
615.770.8100

PREPARED FOR:



FRIENDSHIP PUMP STATION & FORCE MAIN

NOT FOR
CONSTRUCTION

SUBMITTAL:
30% DESIGN

Revision		
No.	Date	Description
A	05/09/2022	30% DESIGN

SANITARY SEWER PLAN
AND PROFILE

C-311

43819.08
05/09/2022

This Line Is 3 Inches When Printed Full Size