


Discipline Set: 6.3
Drawing: 09-S102
File: 09-S102.dwg
Time / Date: 2/28/2025 3:28:07 PM

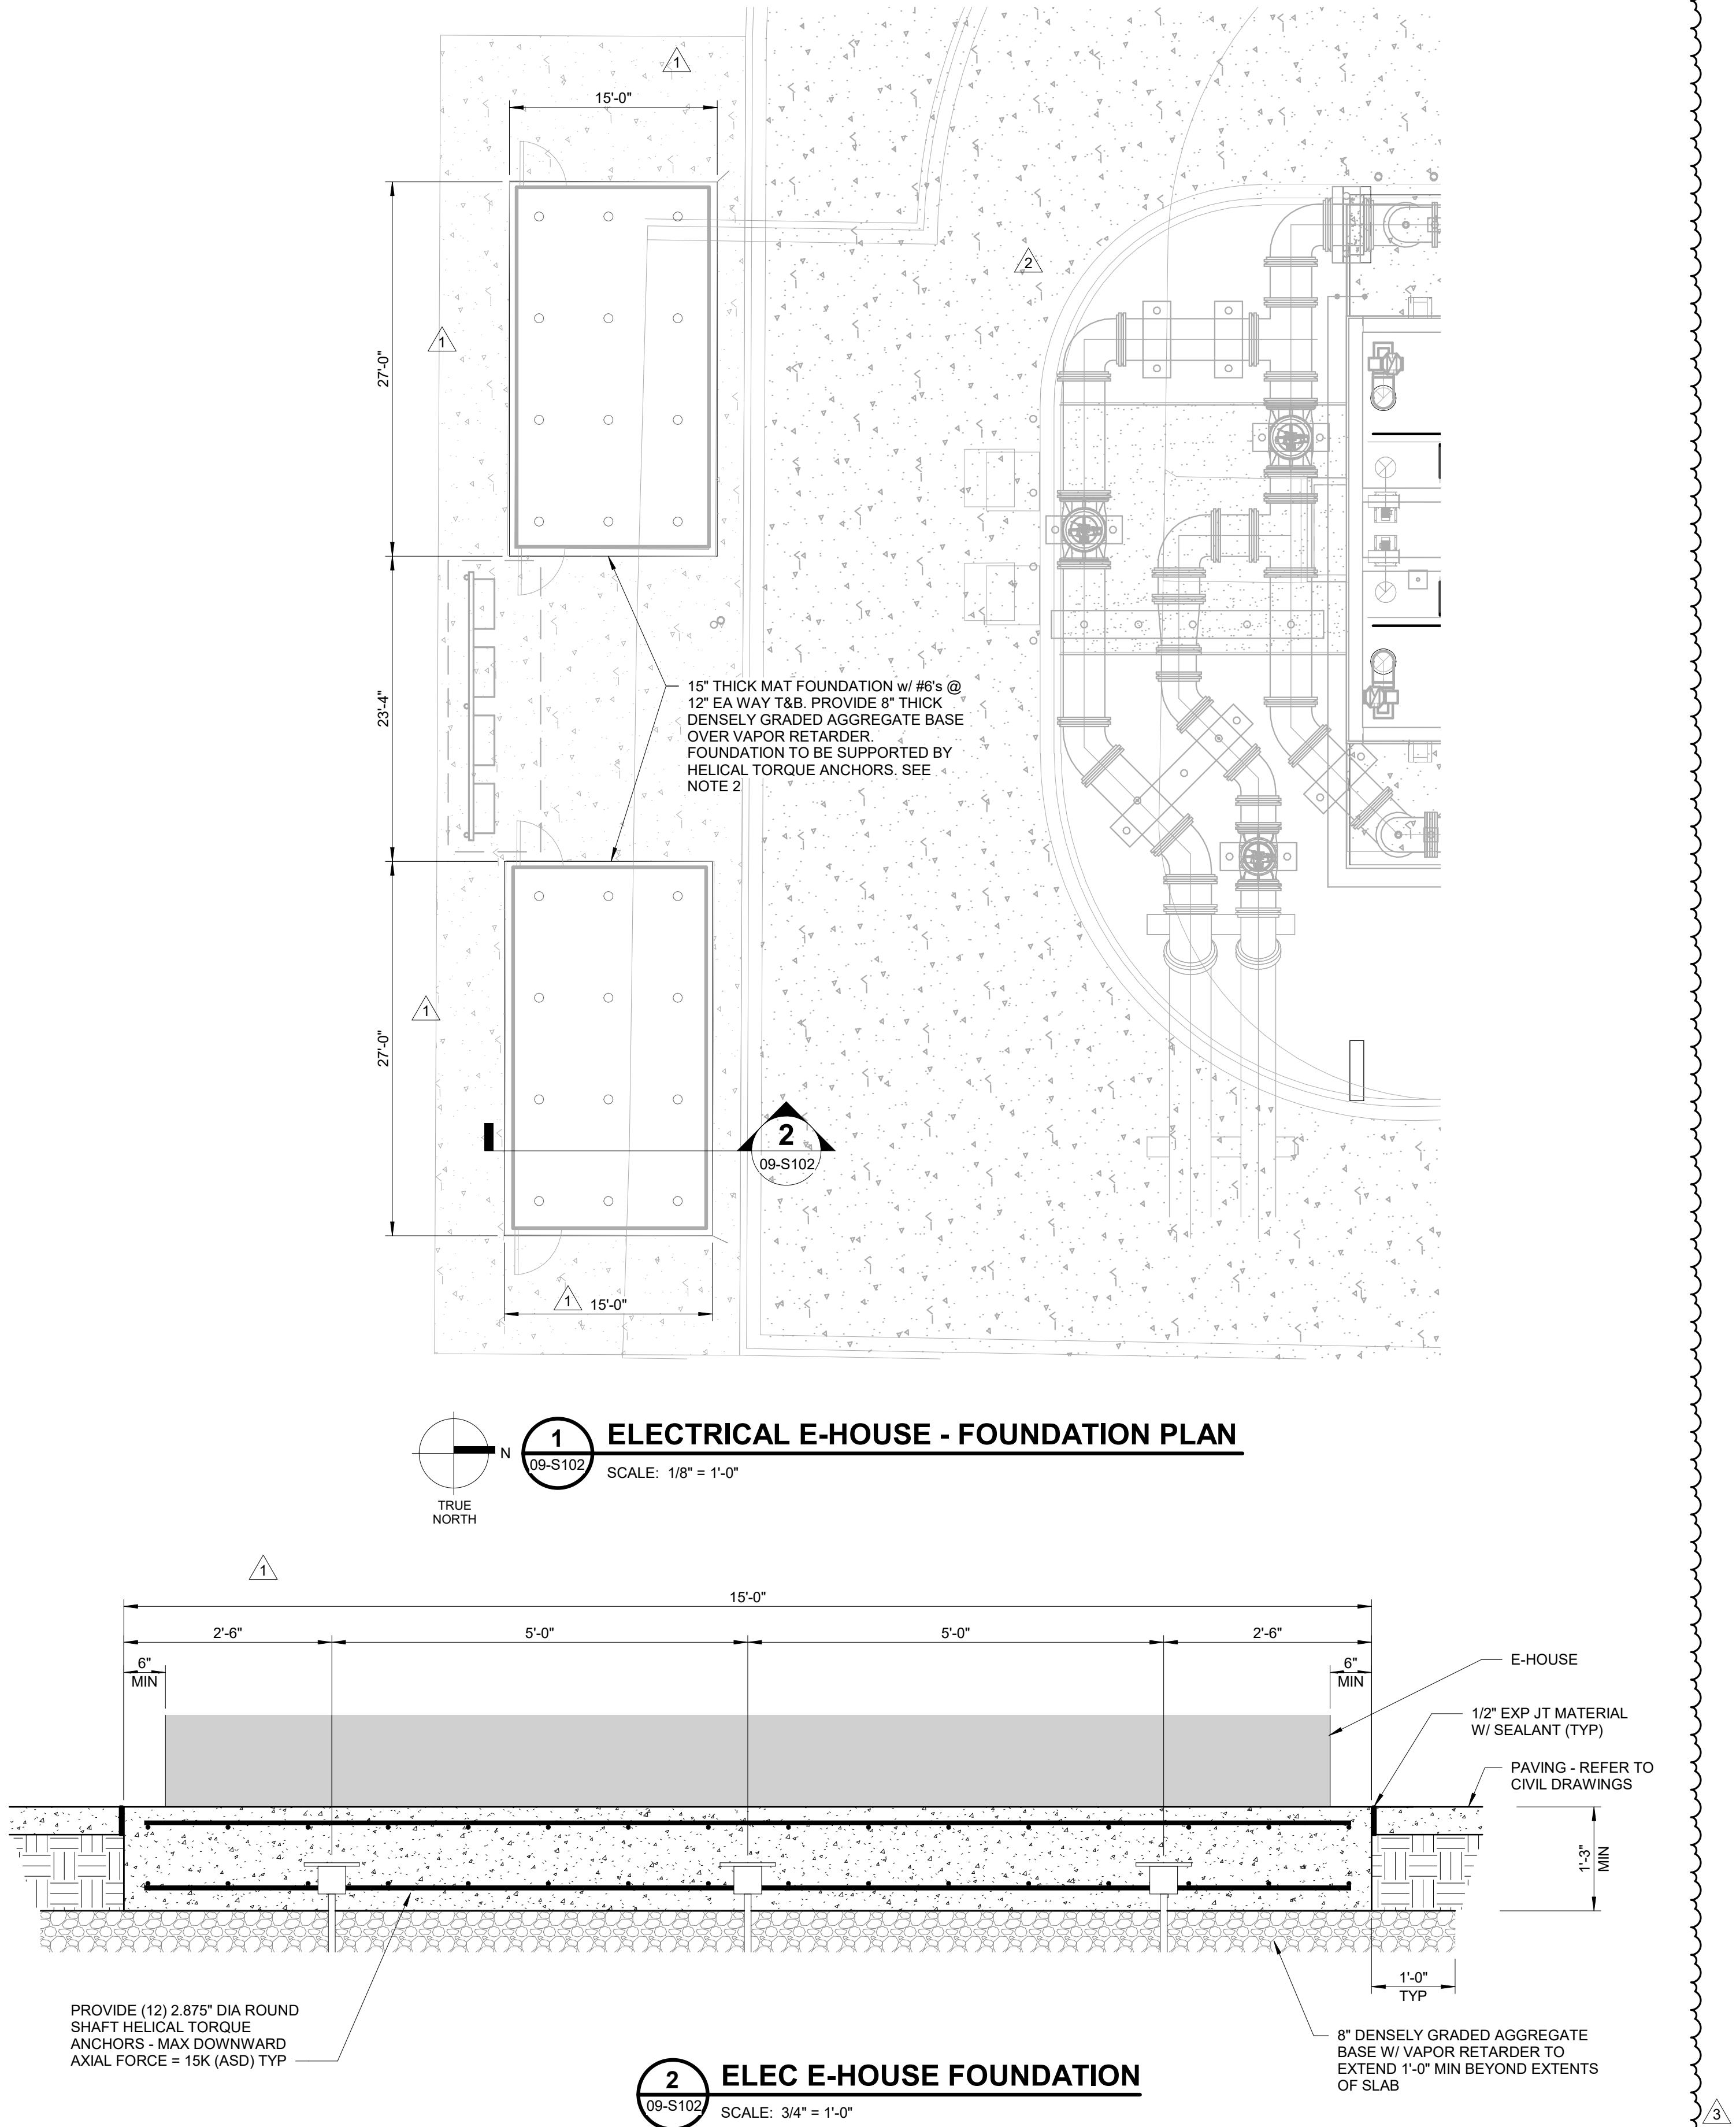


PLAN NOTES

- FOR GENERAL NOTES SEE SHEET 09-S001
- COORDINATE LOCATION AND SIZE OF E-HOUSE FOUNDATIONS WITH ELECTRICAL AND PROCESS PRIOR TO CONSTRUCTION.
- ELECTRICAL E-HOUSE BUILDING STRUCTURE TO BE DESIGNED PER THE DESIGN CRITERIA LISTED ON SHEET 09-S001

BARGE
DESIGN SOLUTIONS

615 3rd Avenue South / Suite 707 / Nashville, Tennessee 37210
Phone: 615.254.1500 / Fax: 615.255.6972

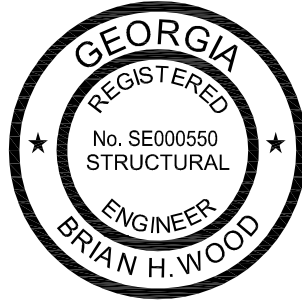

ELECTRICAL E-HOUSE - FOUNDATION PLAN

LOWER POPLAR WATER RECLAMATION FACILITY INFLUENT PUMP STATION IMPROVEMENTS

MACON WATER AUTHORITY

REVISION INFORMATION

REV	DR	CHK	DATE	DESCRIPTION
0	ACM	JBA	07/10/2024	ISSUED FOR BID
1	ACM	JBA	08/21/2024	ADDENDUM 3
2	MRD	JBA	08/21/2024	ADDENDUM 4
3	ACM	JBA	02/28/2025	ADDENDUM 6

09-S102

FILE NO.: 3618121